



Final Project

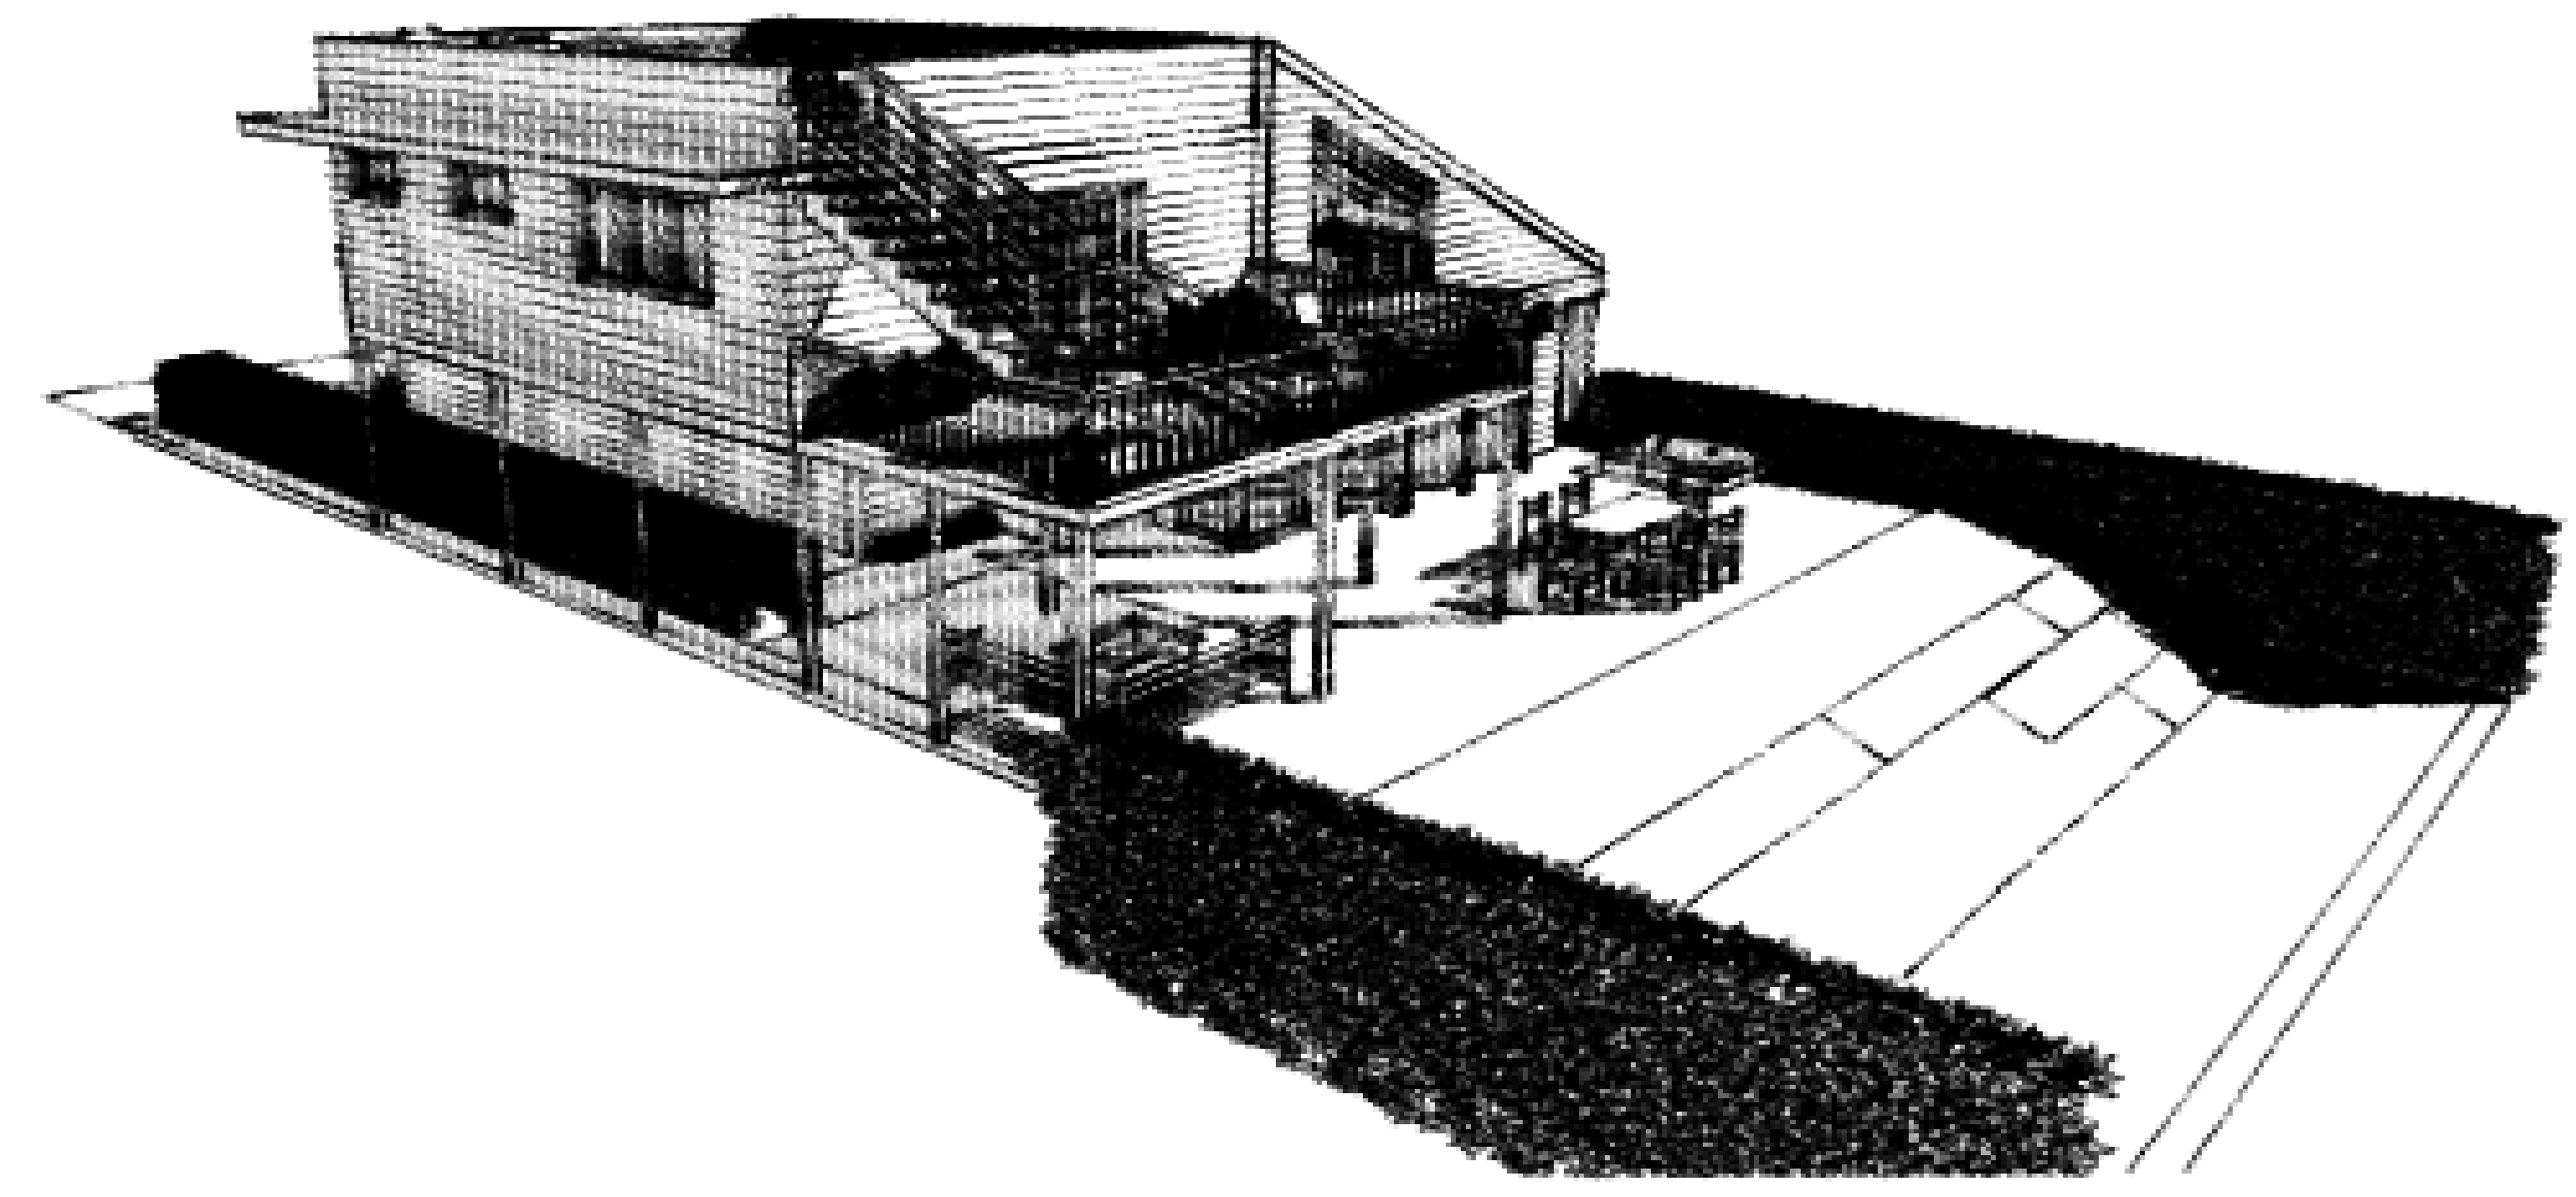

Cassie Warnke
IAD 280 OL1
December 16, 2015

SHEET INDEX	
ID	Name
A-1	COVER SHEET
A-2	1st FLOOR PLAN
A-3	2nd FLOOR PLAN
A-4	DETAILS
A-5	ELEVATIONS
A-6	ELEVATIONS
A-7	SECTIONS
A-8	INTERIOR ELEVATIONS
A-9	INTERIOR ELEVATIONS
A-10	DOOR AND WINDOW SCHEDULE
A-11	EXTERIOR RENDERINGS
A-12	INTERIOR RENDERINGS

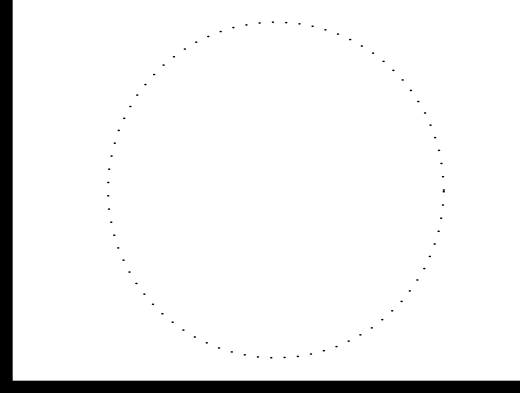

Final Project
IAD 280
Instructor Ivan Azerbegi


#Client Company
#Client Full Name
#Client Full Address
#Client City,
#Client State #Client
Postcode

MARK	DATE	DESCRIPTION


PROJECT NO: #PIn
DATE: 12/16/2015
DRAWN BY: #CAD Technician
COPYRIGHT Full Name

SHEET TITLE
Final Project

A-1
SHEET 1 OF 12

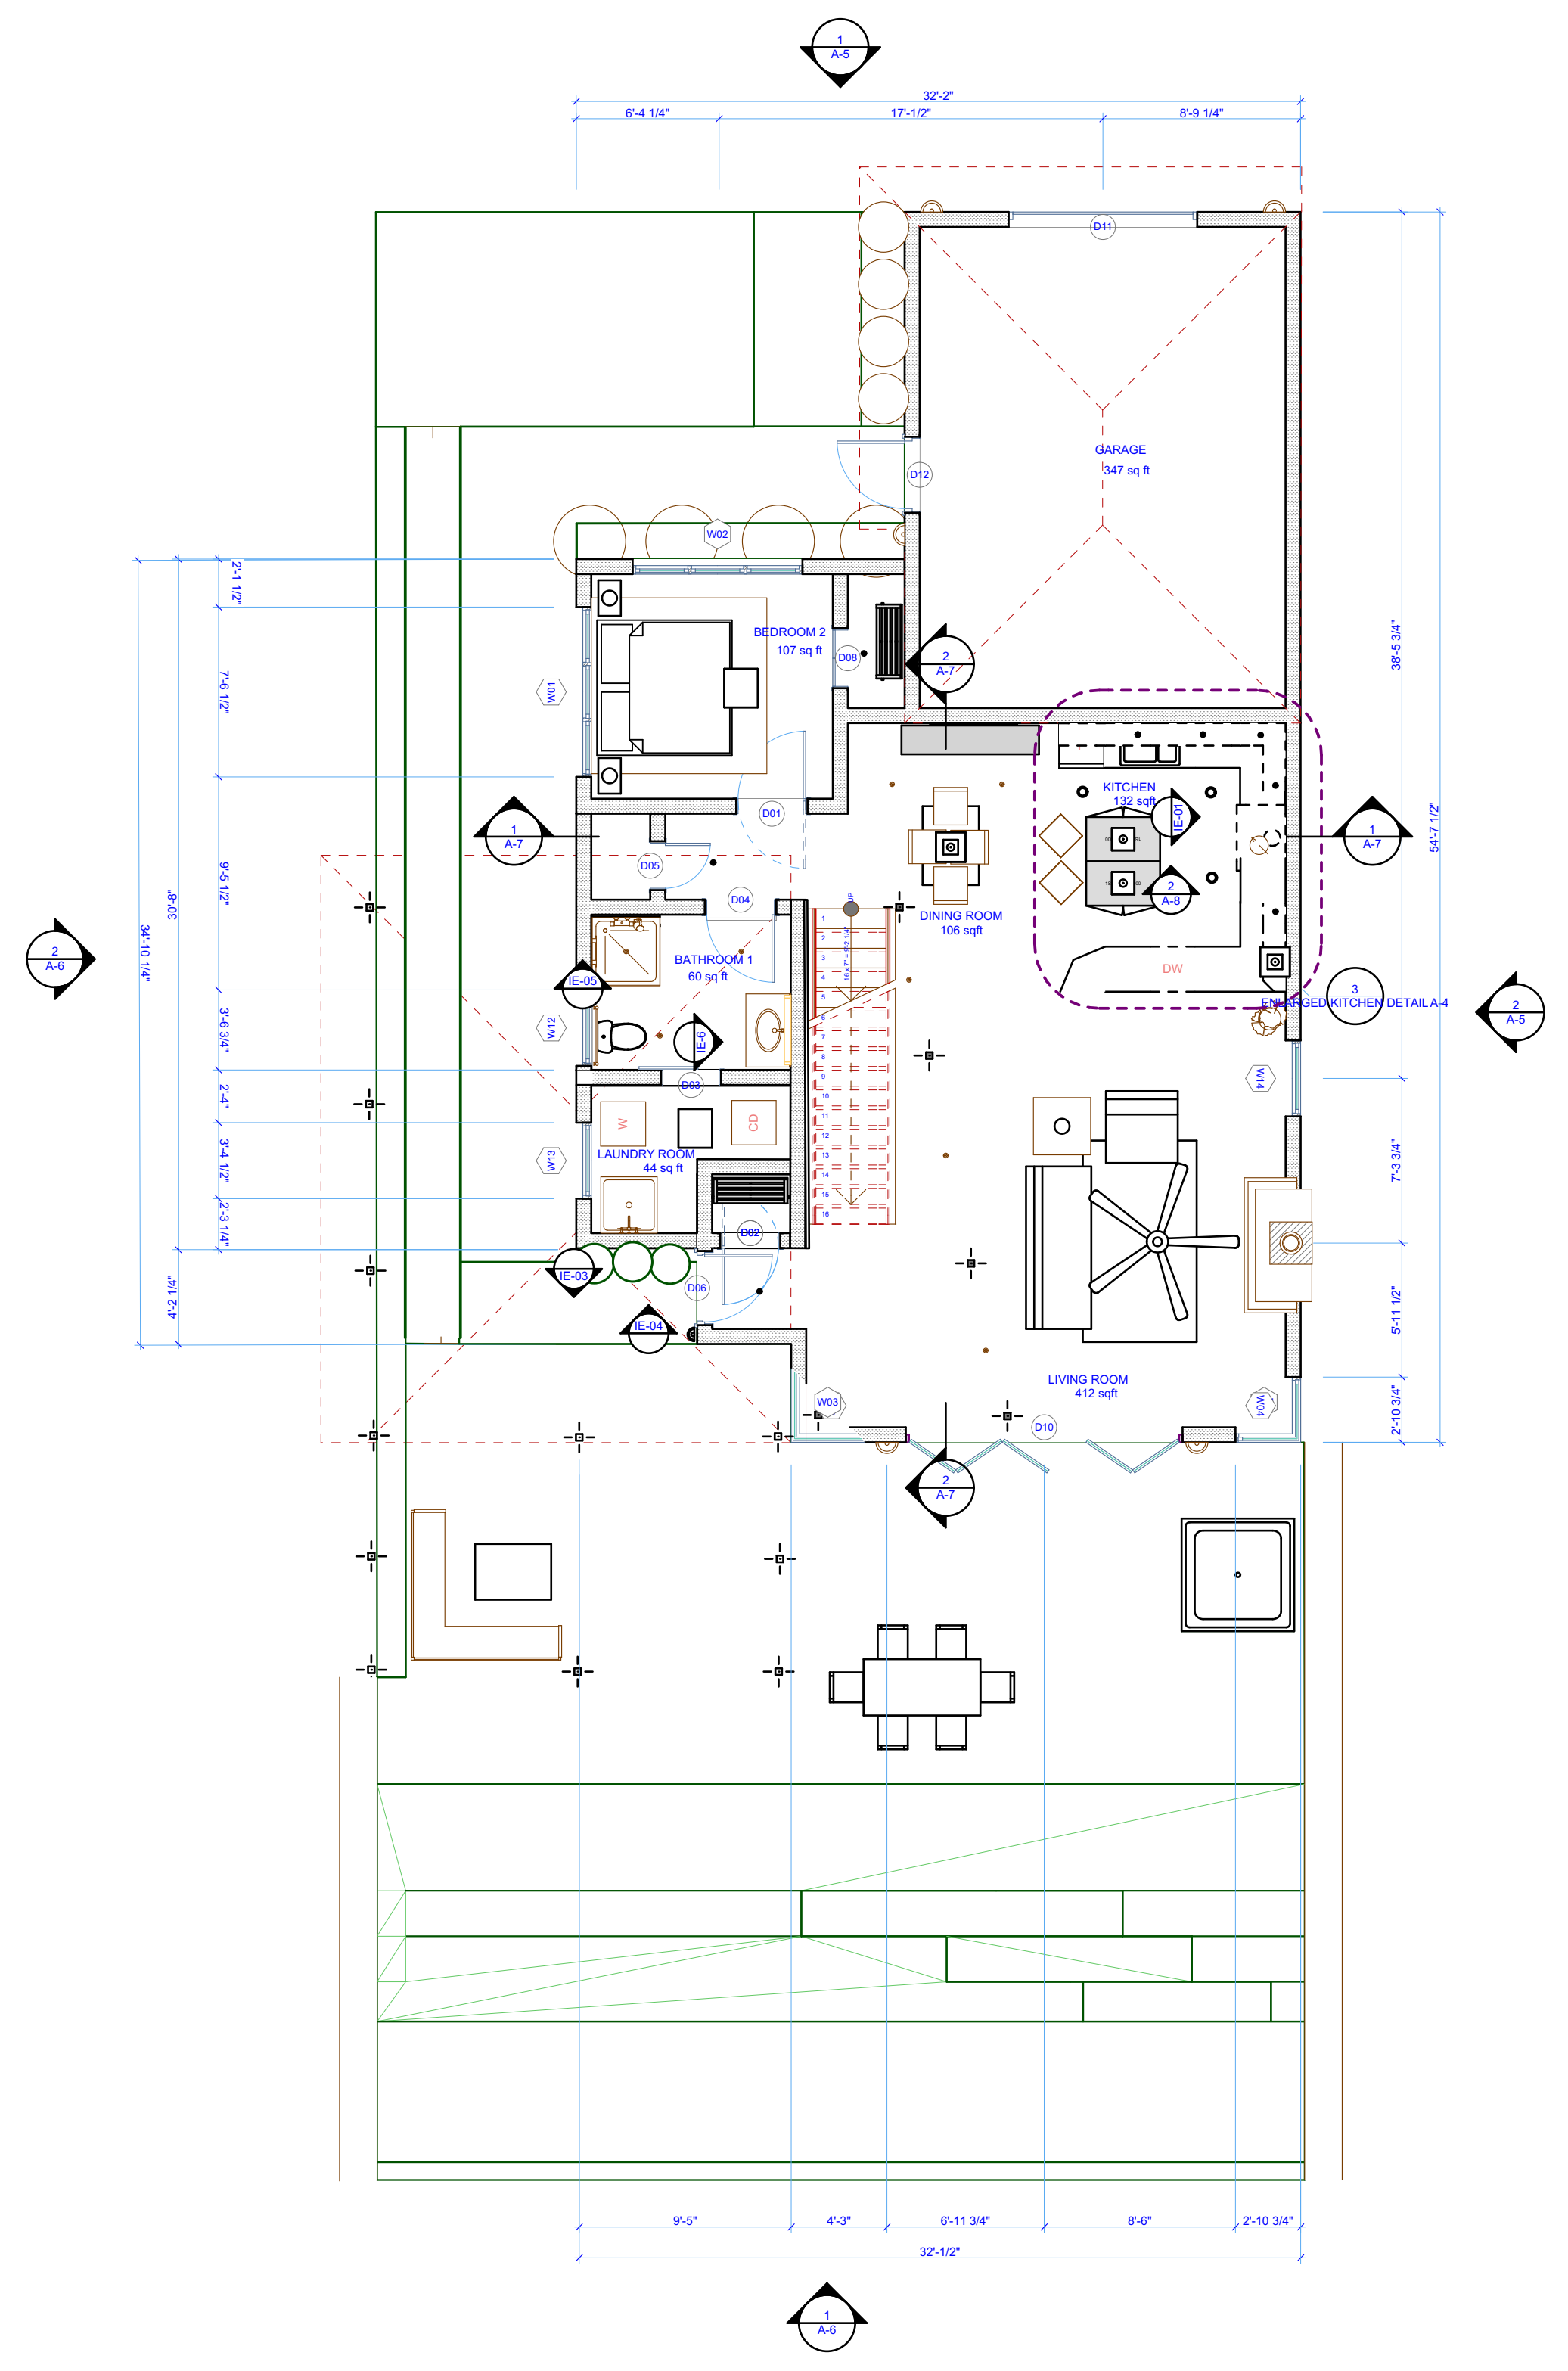

1 1st story
 SCALE: 1:77.40

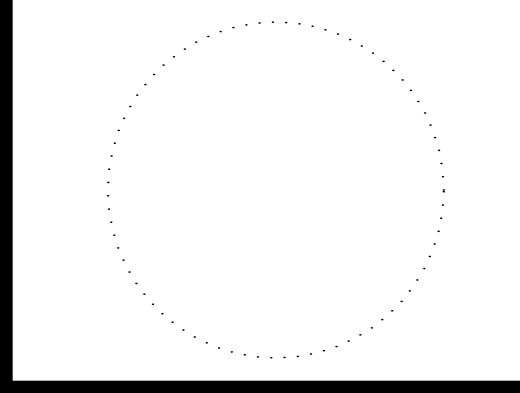

Final Project
 IAD 280
 Instructor Ivan Azerbegi


#Client Company
 #Client Full Name
 #Client Full Address
 #Client City,
 #Client State #Client
 Postcode

MARK	DATE	DESCRIPTION


PROJECT NO: #P1n
 DATE: 12/16/2015
 DRAWN BY: #CAD Technician
 COPYRIGHT Full Name

SHEET TITLE
Final Project

A-2
 SHEET 2 OF 12

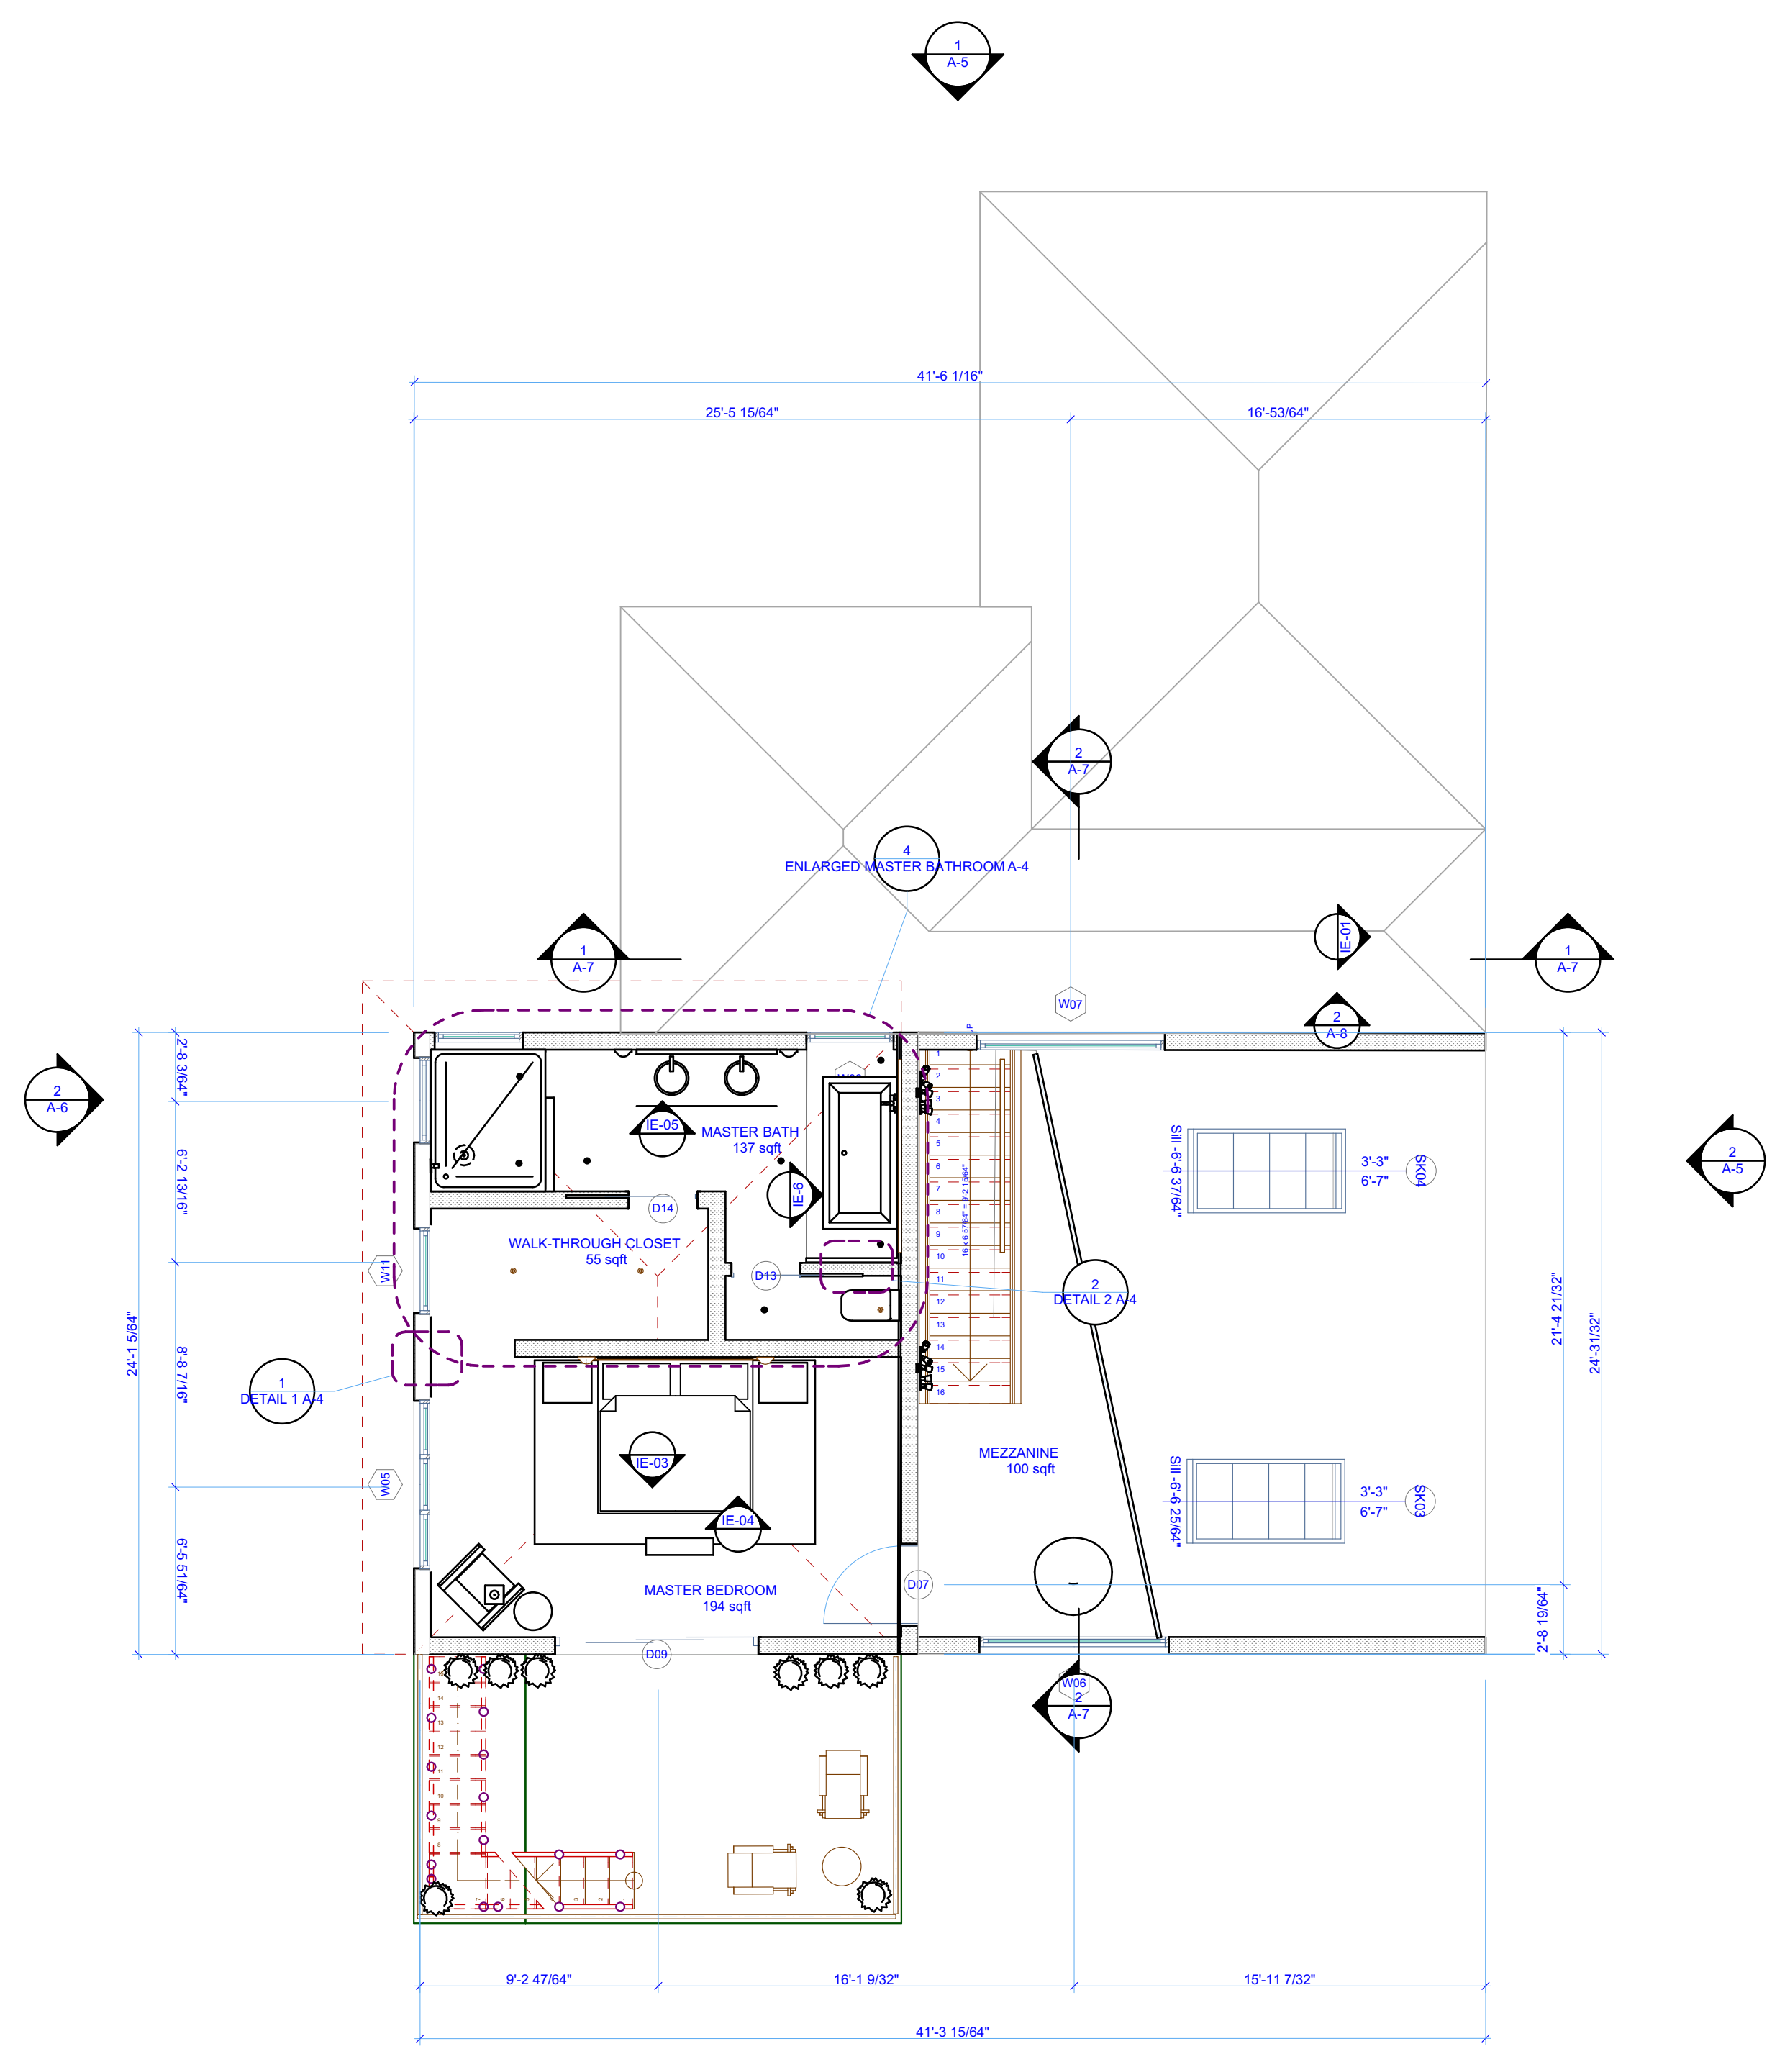

1 2nd story
SCALE: 1/64.20

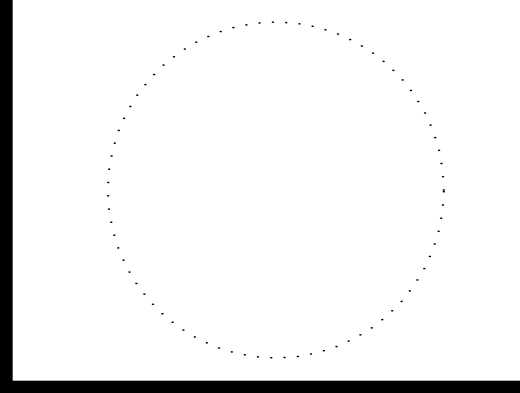

Final Project
IAD 280
Instructor Ivan Azerbegi


#Client Company
#Client Full Name
#Client Full Address
#Client City,
#Client State #Client
Postcode

MARK	DATE	DESCRIPTION

PROJECT NO: #Pln
DATE: 12/16/2015
DRAWN BY: #CAD Technician
COPYRIGHT Full Name



SHEET TITLE
Final Project

A-3
SHEET 3 OF 12

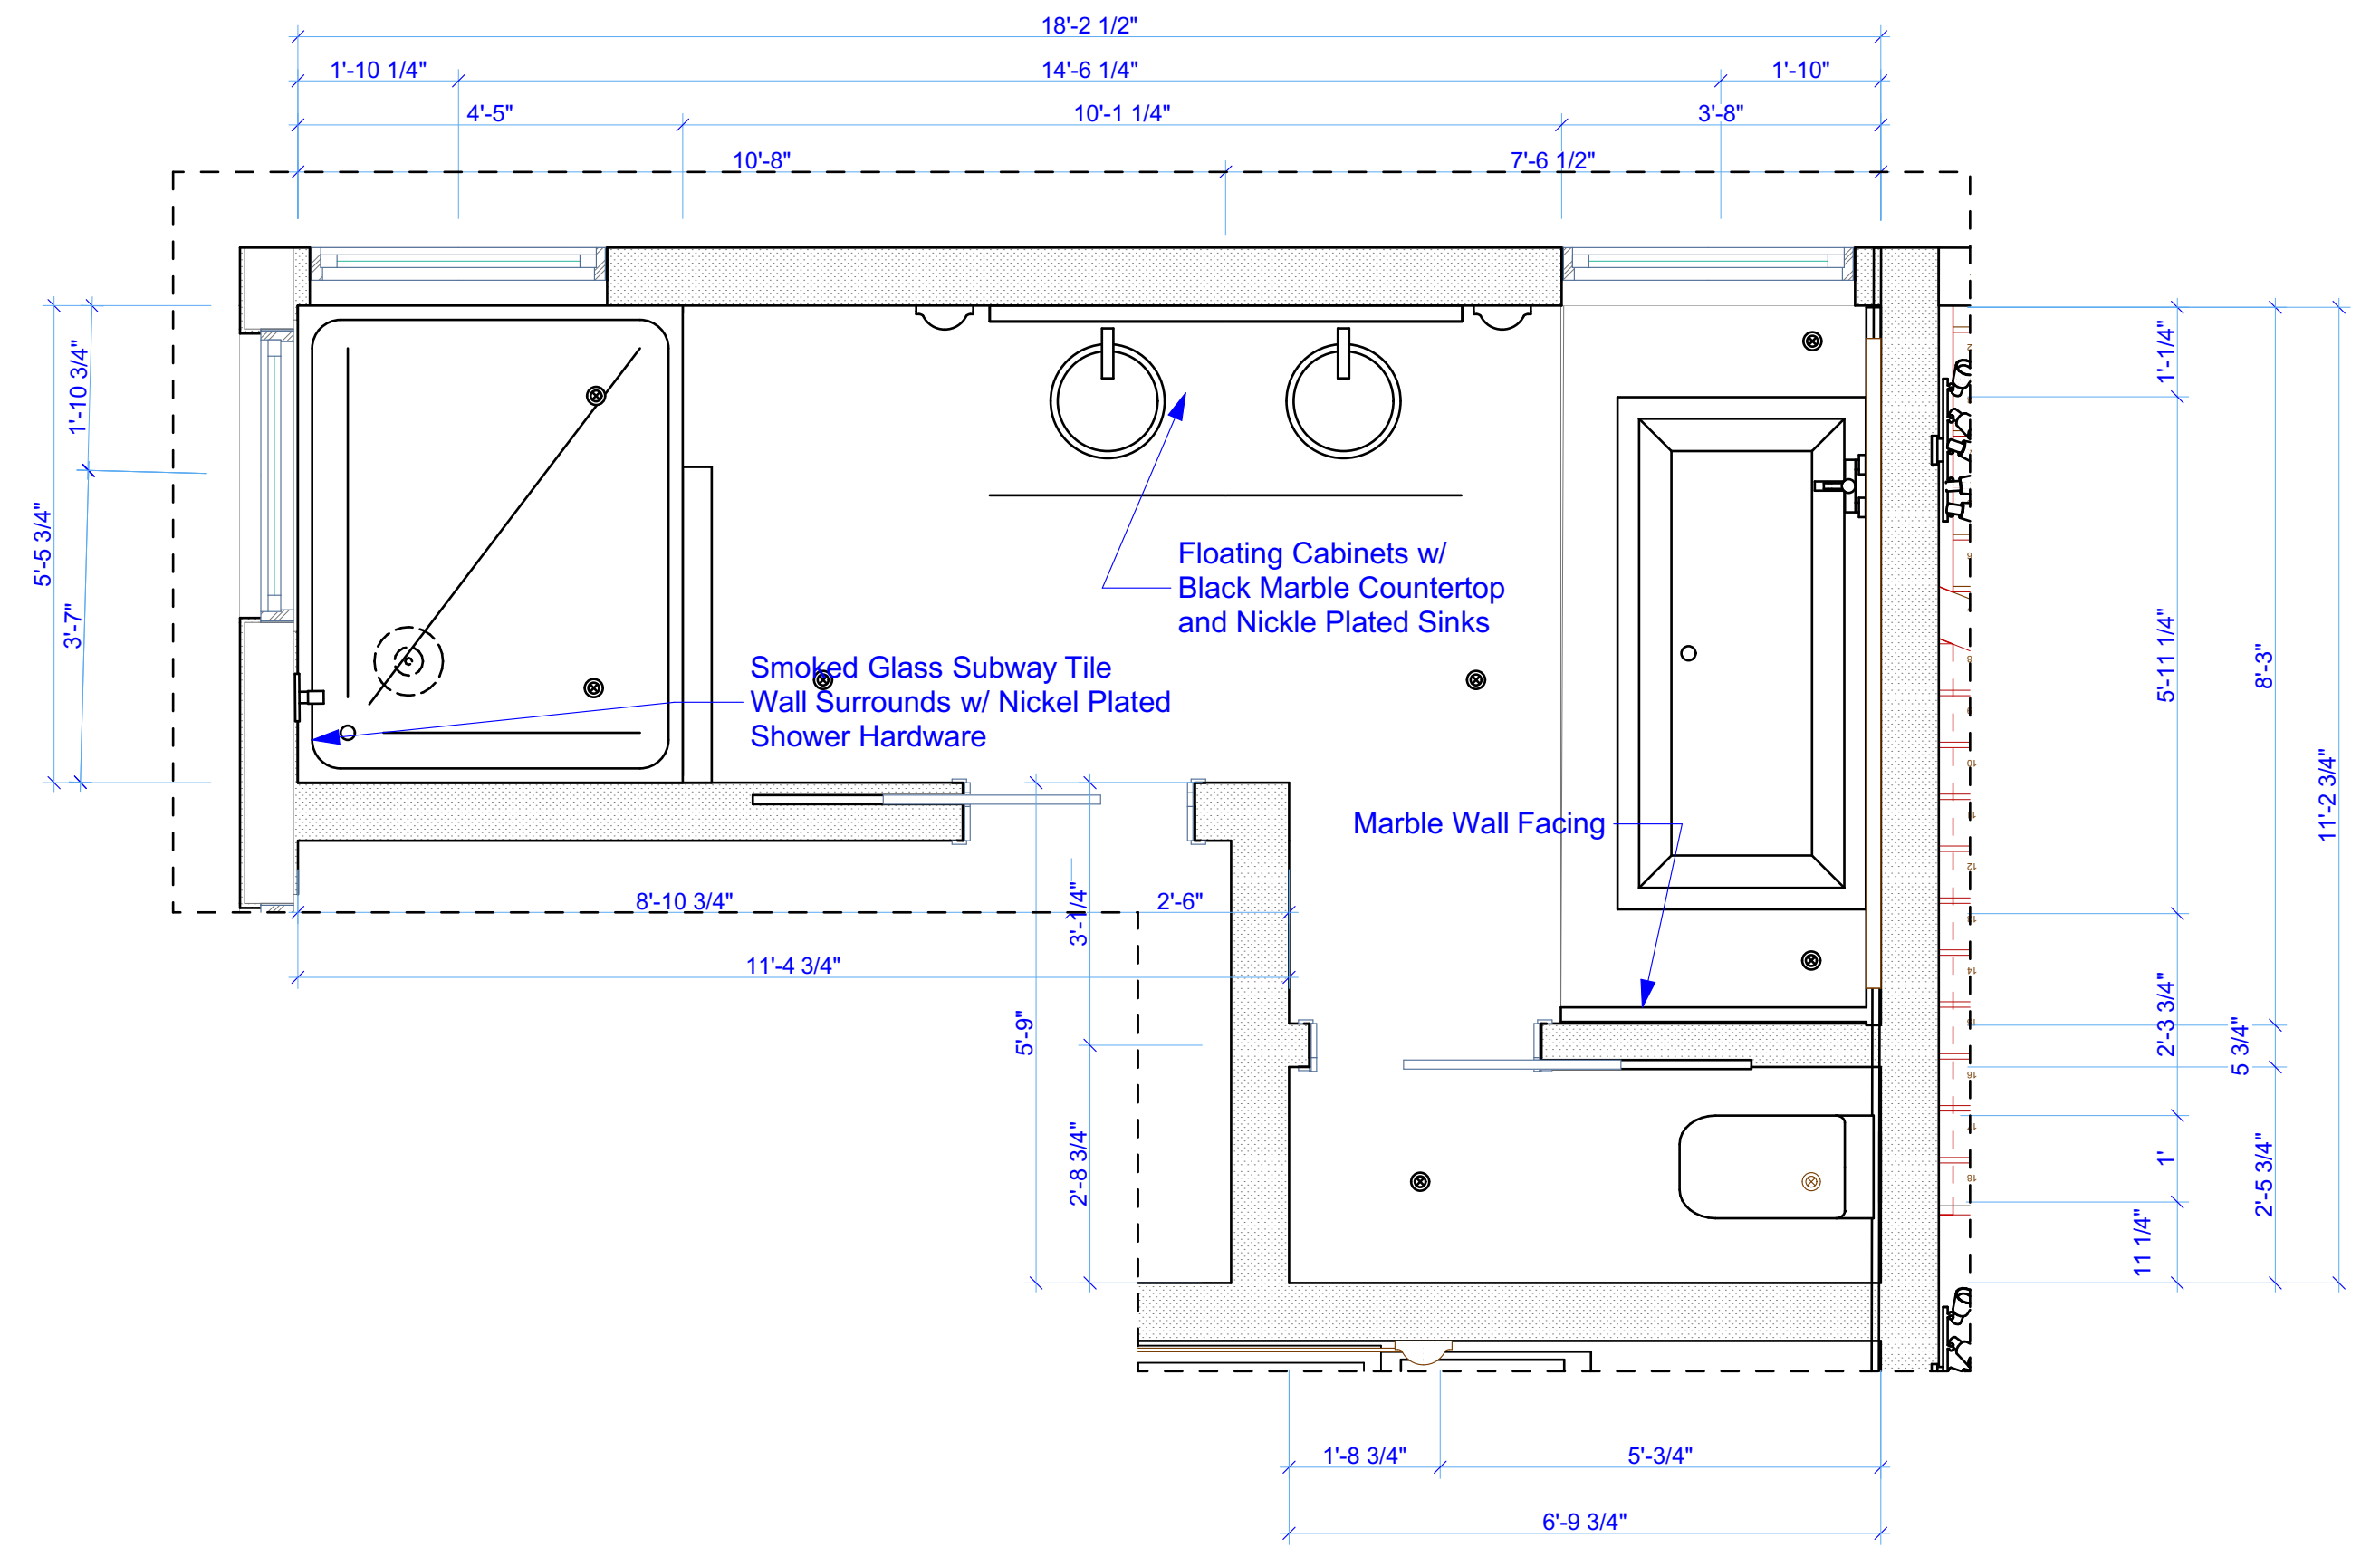


4 ENLARGED MASTER BATHROOM
 SCALE: 1/2" = 1'-0"

2 DETAIL 2 (1)
 SCALE: 1 1/2" = 1'-0"

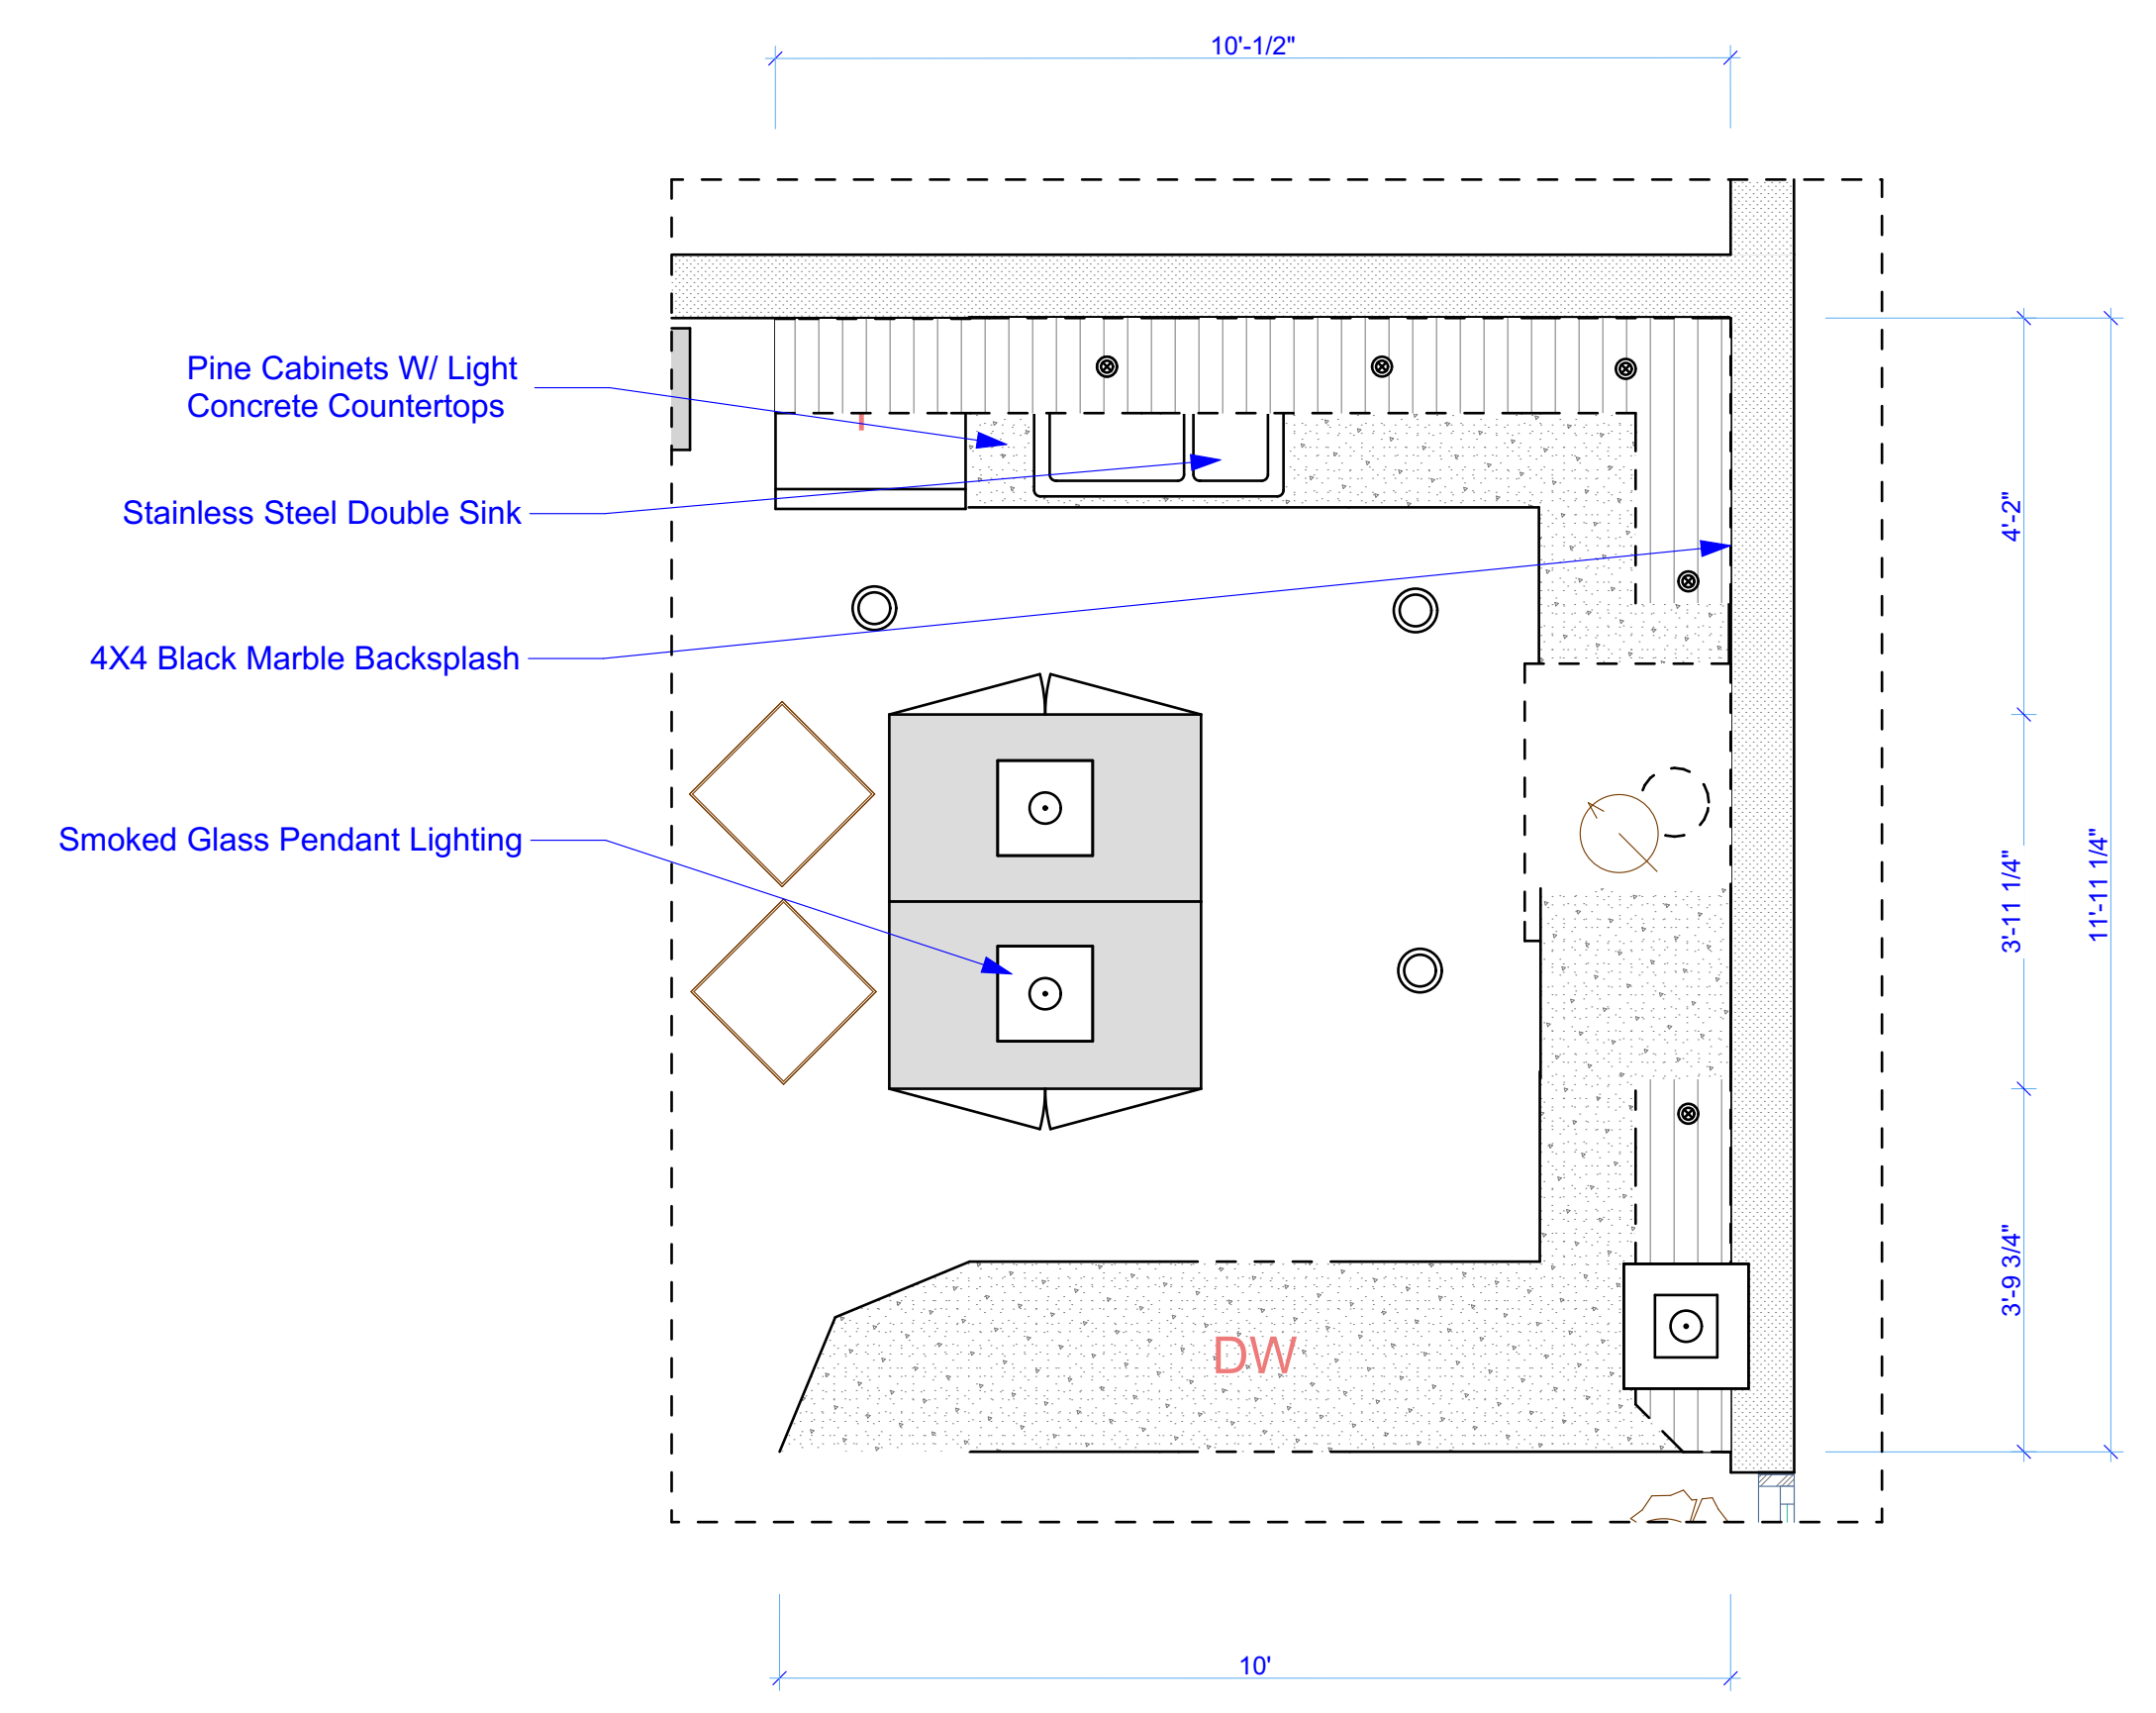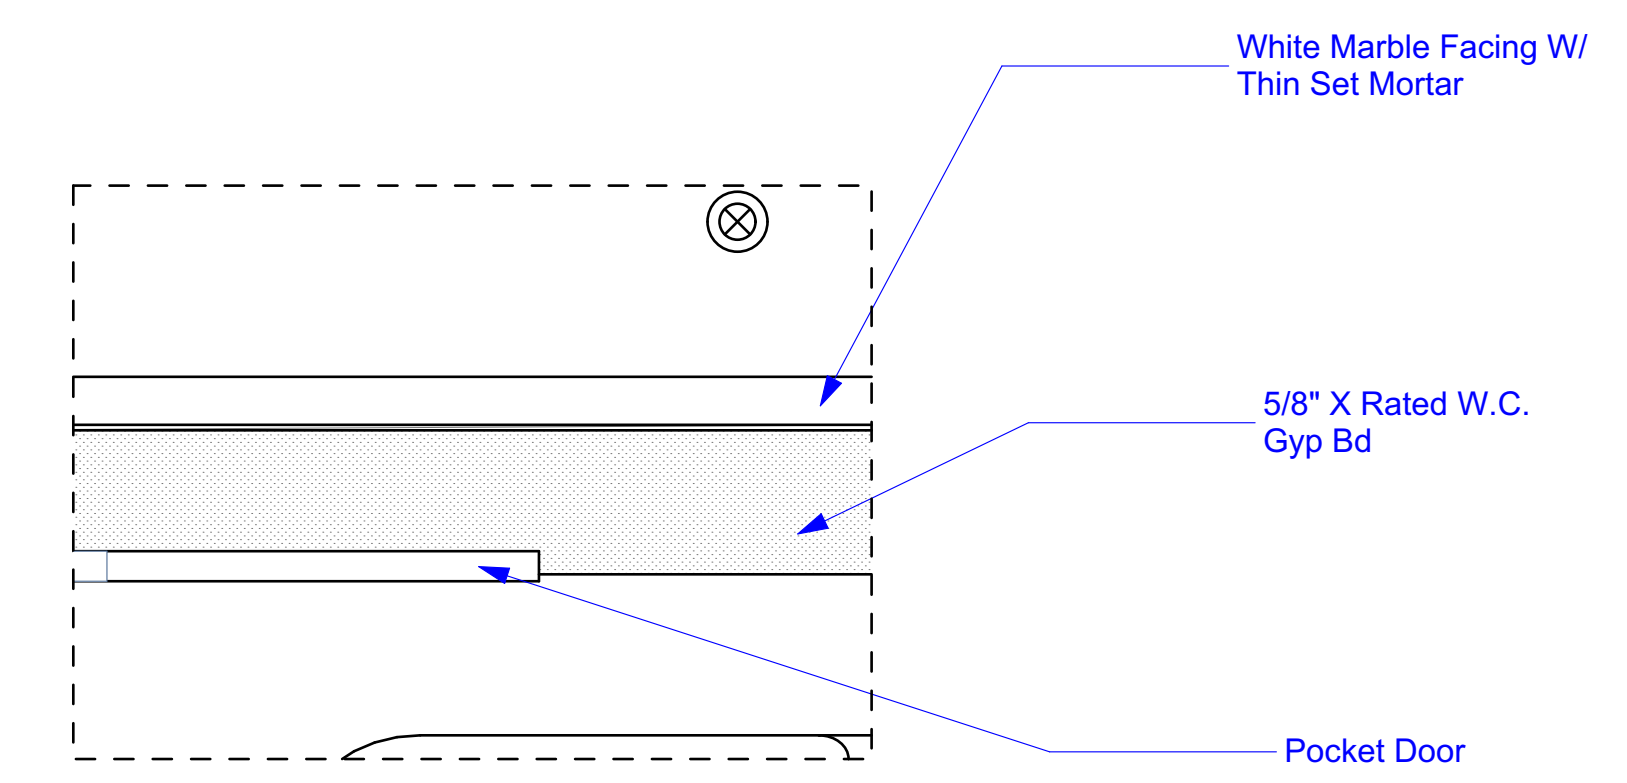

3 ENLARGED KITCHEN DETAIL
 SCALE: 1/2" = 1'-0"

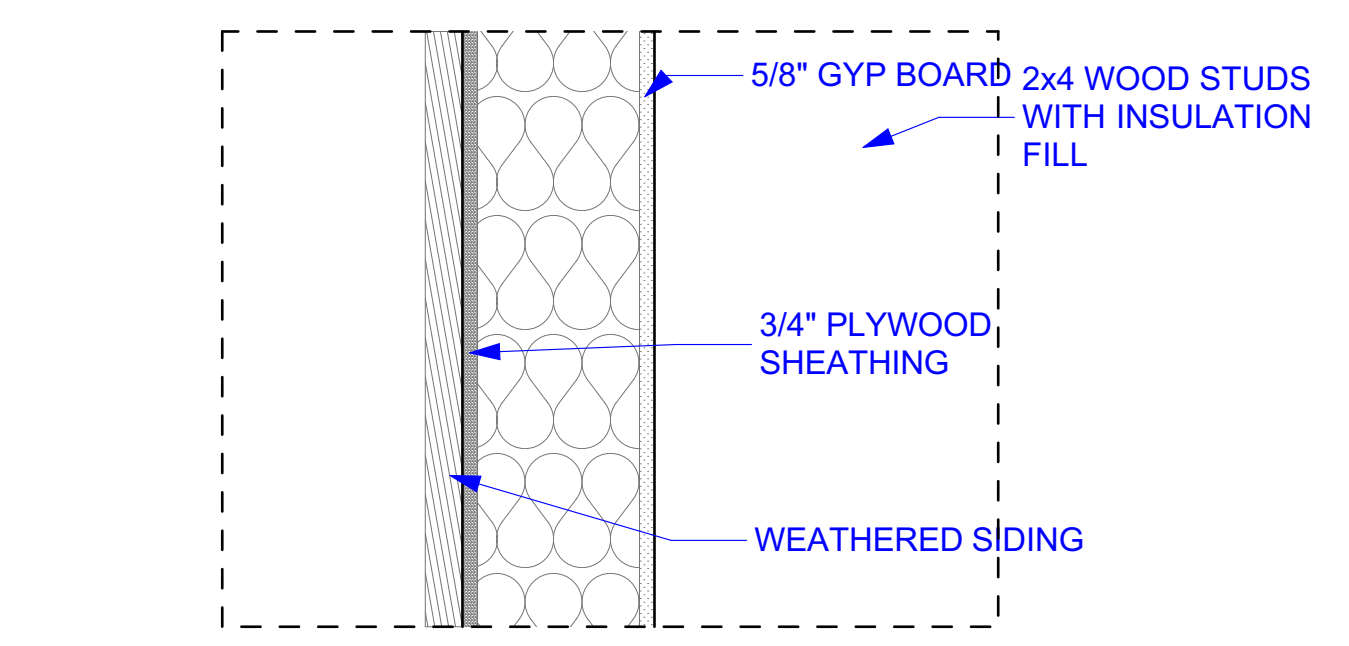

1 DETAIL 1
 SCALE: 1 1/2" = 1'-0"

Final Project
 IAD 280
 Instructor Ivan Azerbegi

#Client Company
 #Client Full Name
 #Client Full Address
 #Client City,
 #Client State #Client
 Postcode

MARK	DATE	DESCRIPTION

PROJECT NO: #Pln
 DATE: 12/16/2015
 DRAWN BY: #CAD Technician
 COPYRIGHT Full Name


SHEET TITLE
Final Project

C:\Users\ladorkable\Pictures\cassie\BIM\midterm.pln





East Elevation
 Scale 1/4" = 1'-0"

2 ELEVATION
 SCALE: 1/4" = 1'-0"

 

North Elevation
 Scale 1/4" = 1'-0"

1 ELEVATION
 SCALE: 1/4" = 1'-0"

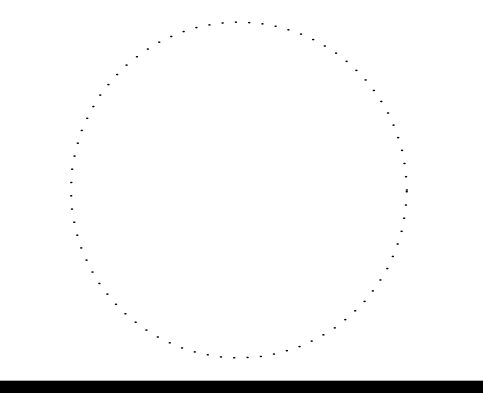 


Final Project
 IAD 280
 Instructor Ivan Azerbegi

#Client Company
 #Client Full Name
 #Client Full Address
 #Client City,
 #Client State #Client
 Postcode

MARK	DATE	DESCRIPTION



PROJECT NO: #Pln
 DATE: 12/16/2015
 DRAWN BY: #CAD Technician
 COPYRIGHT Full Name

SHEET TITLE
Final Project

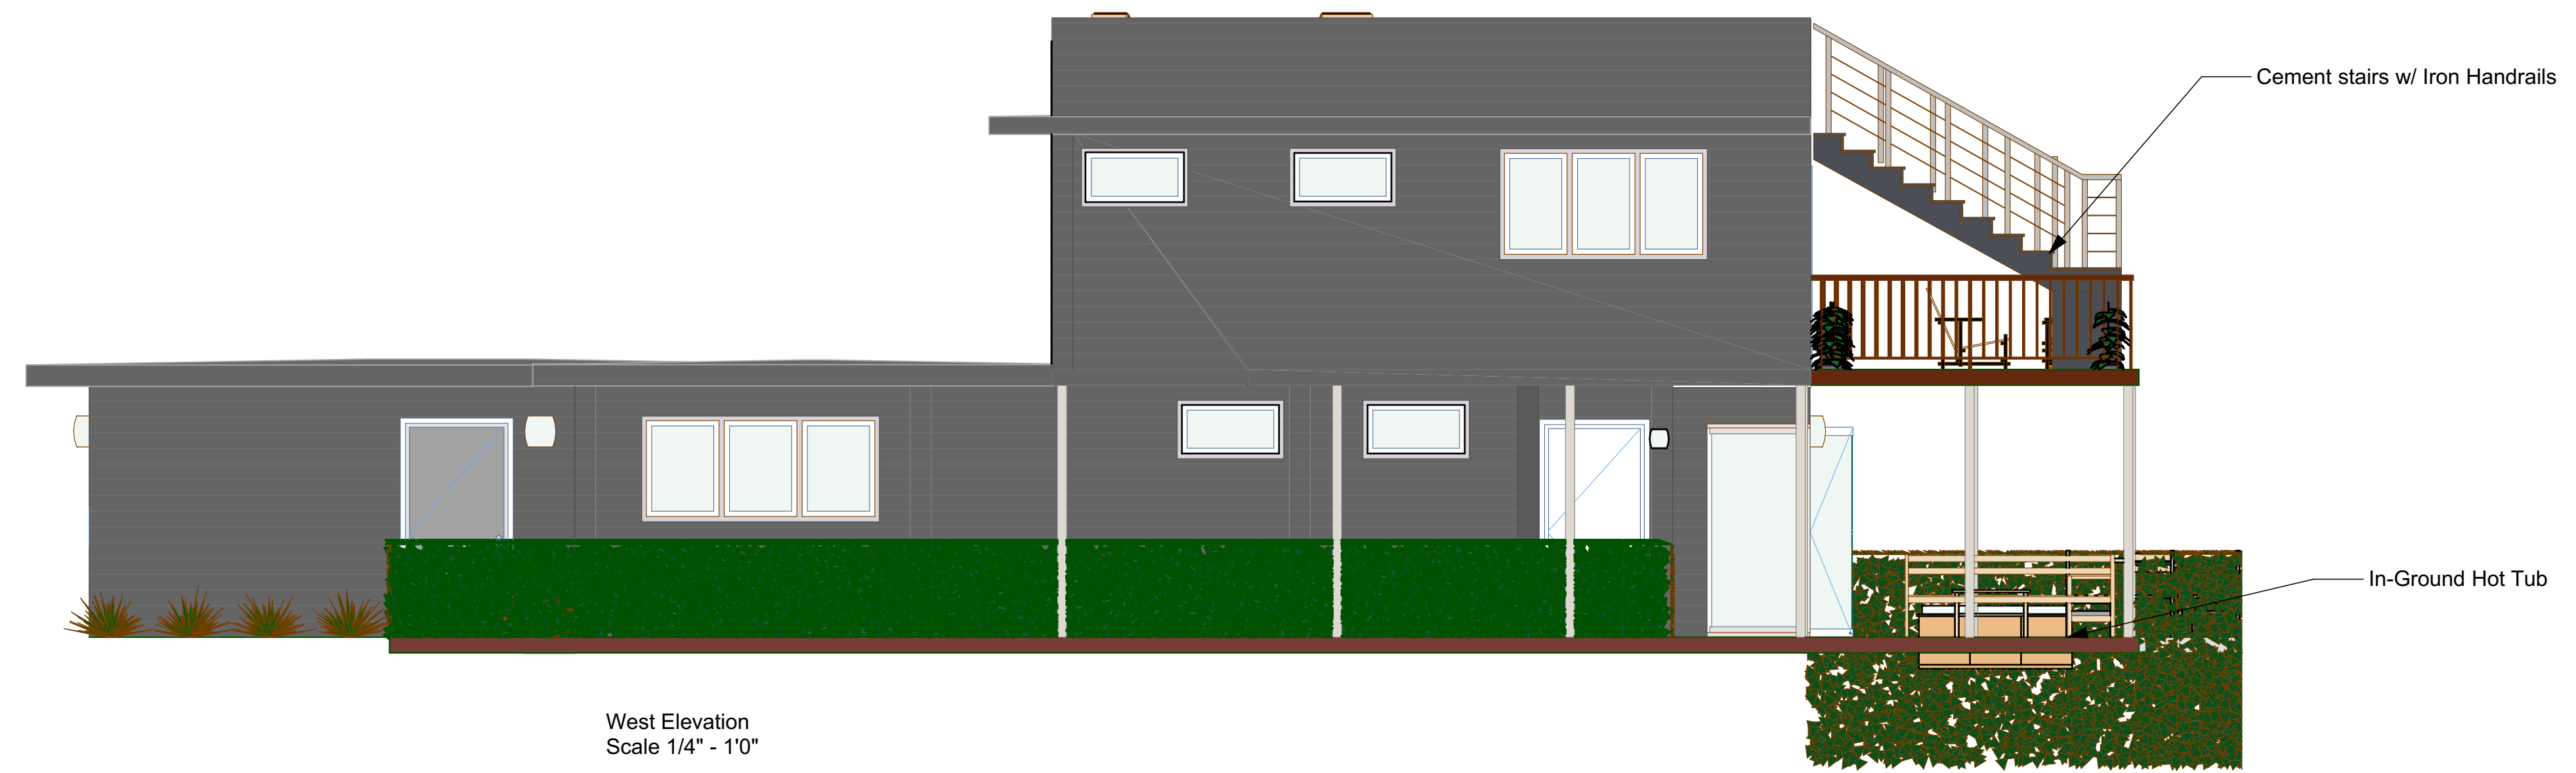


West Elevation
 Scale 1/4" = 1'-0"

2 ELEVATION
 SCALE: 1/4" = 1'-0"

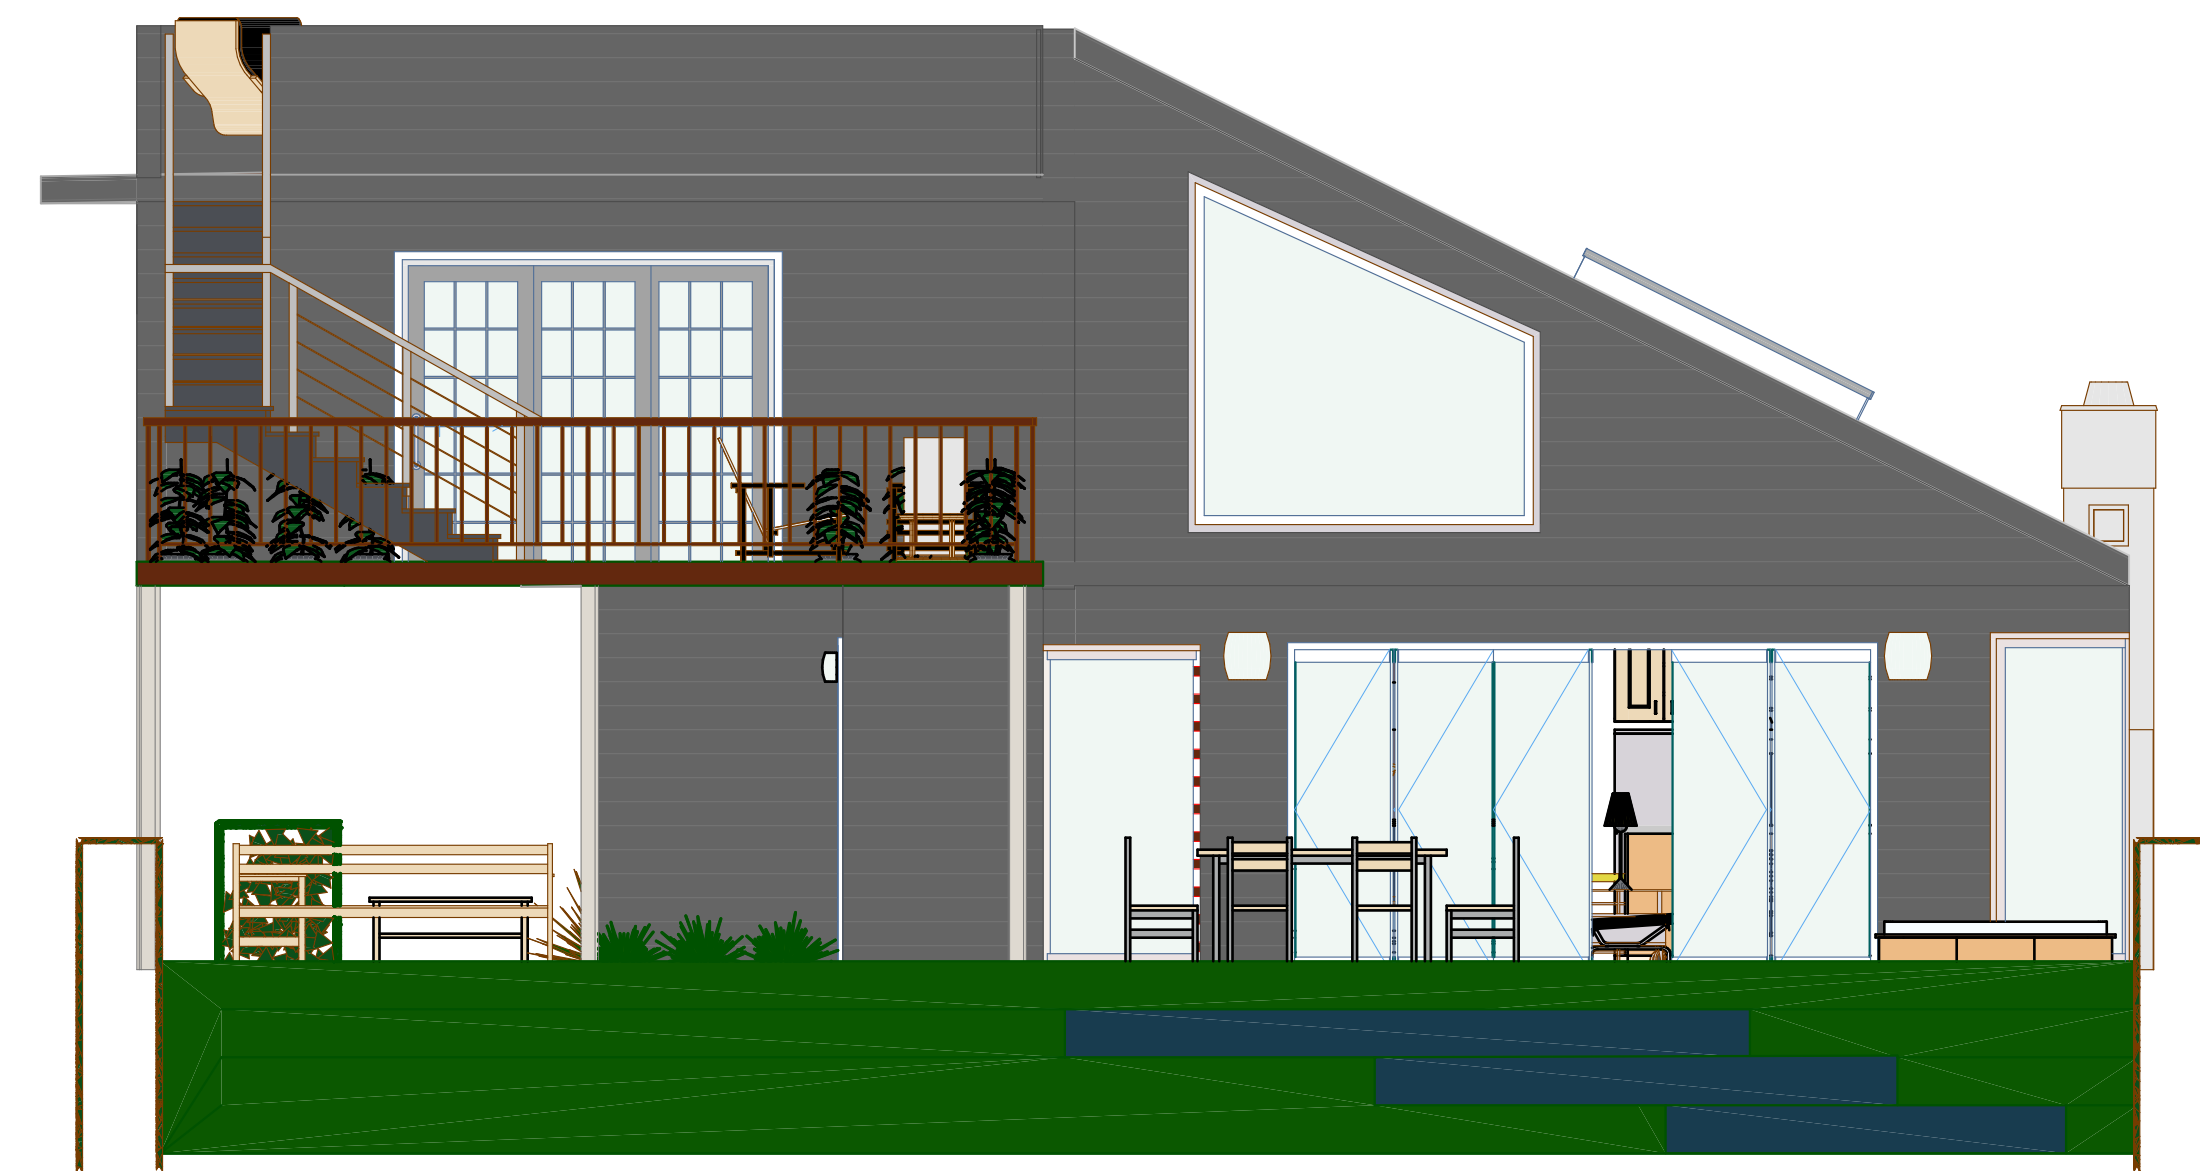 

South Elevation
 Scale 1/4" = 1'-0"

1 ELEVATION
 SCALE: 1/4" = 1'-0"

 

Final Project
 IAD 280
 Instructor Ivan Azerbegi


#Client Company
 #Client Full Name
 #Client Full Address
 #Client City,
 #Client State #Client
 Postcode

MARK	DATE	DESCRIPTION

PROJECT NO: #P1n
 DATE: 12/16/2015
 DRAWN BY: #CAD Technician
 COPYRIGHT Full Name


SHEET TITLE
Final Project

A-6
 SHEET 6 OF 12

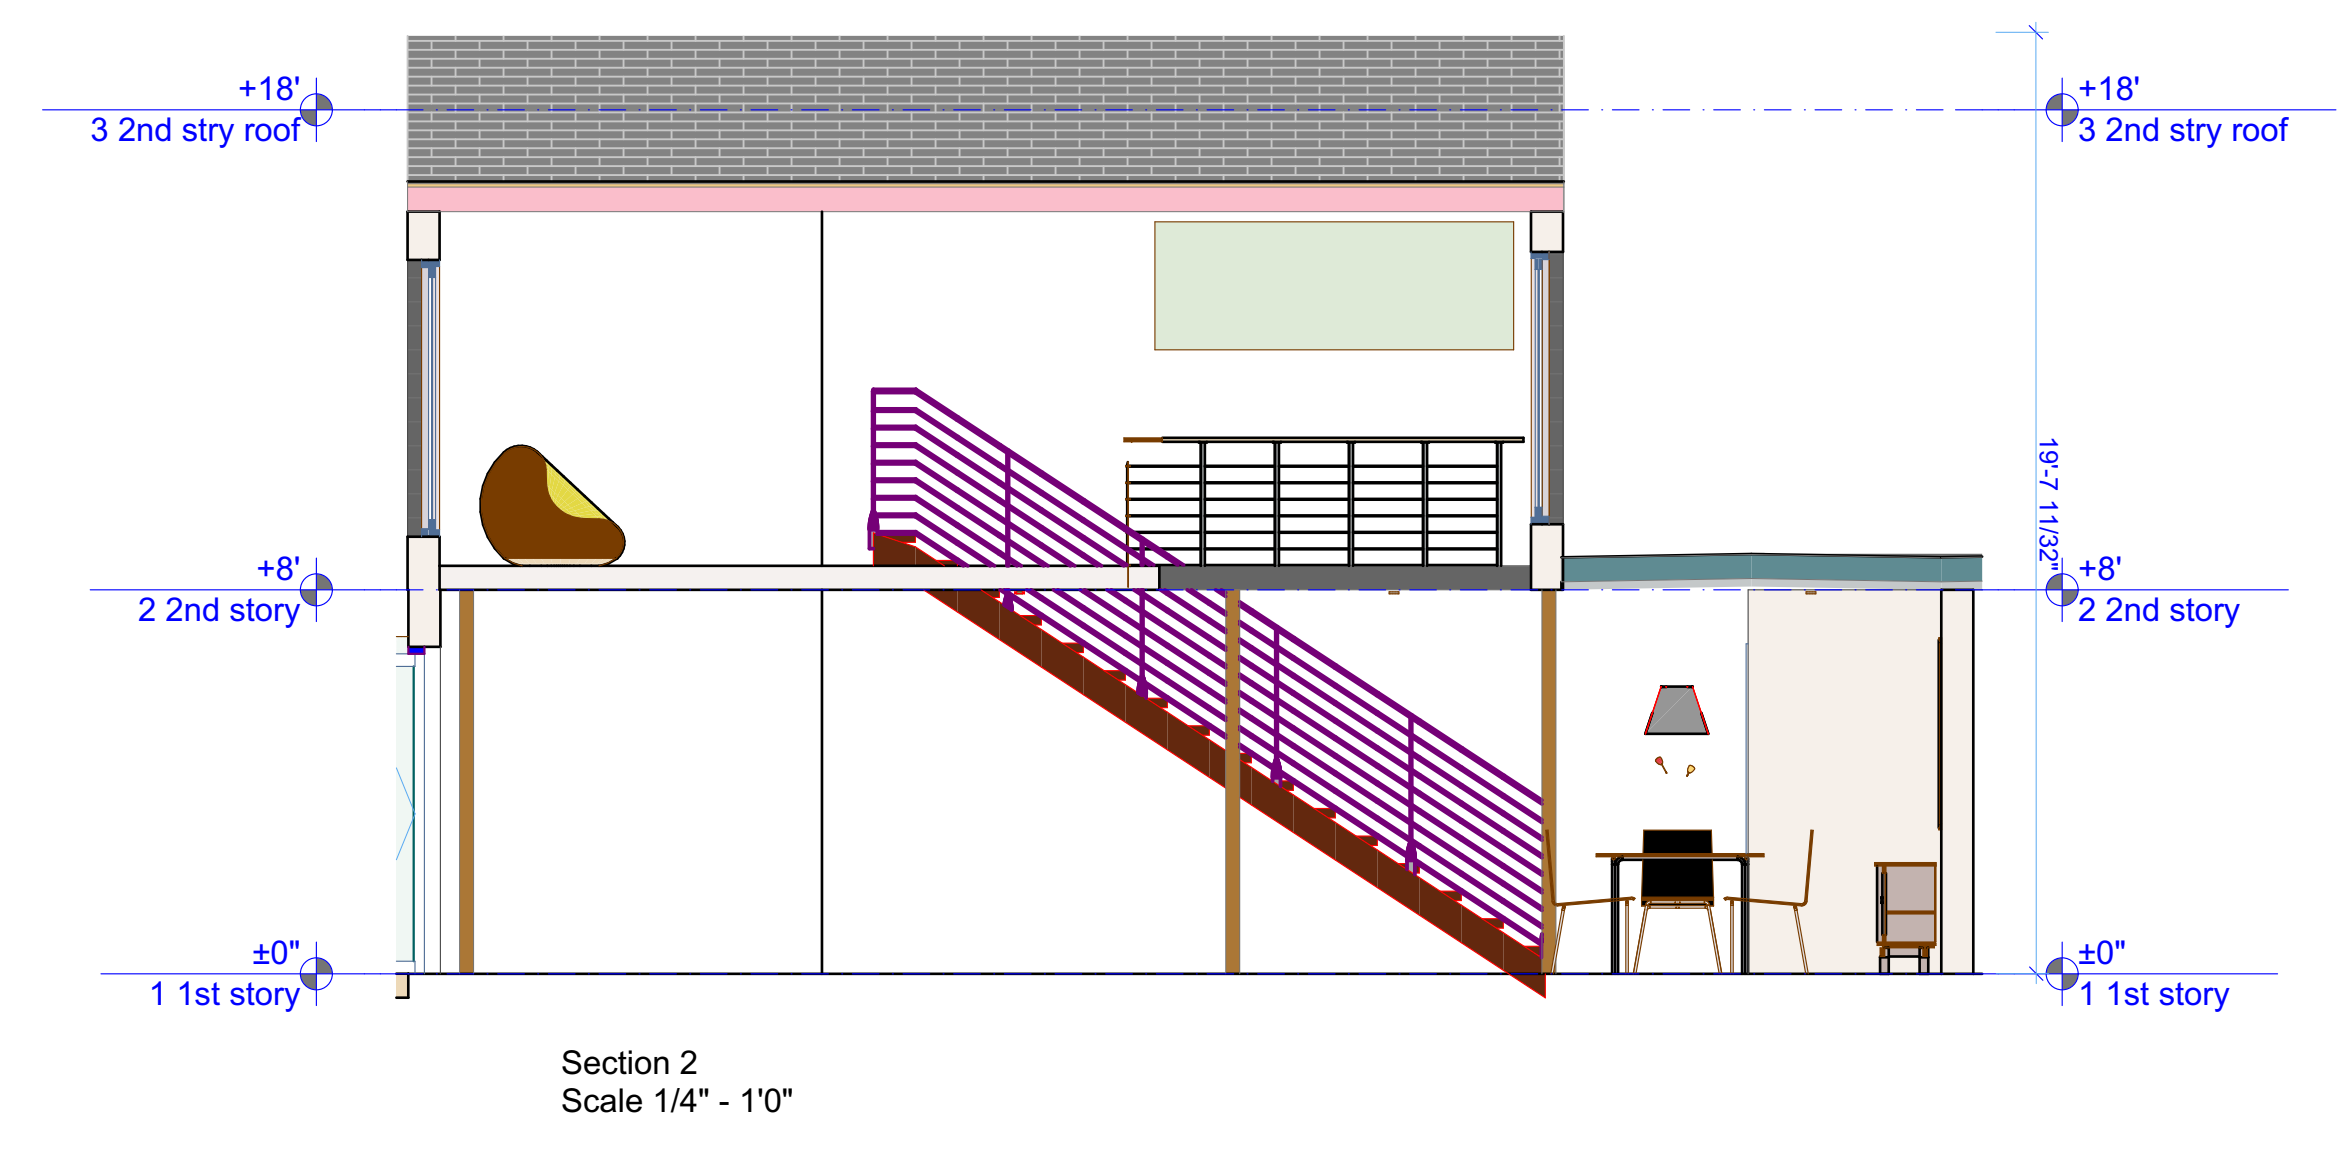


Section 2
 Scale 1/4" = 1'-0"

2 SECTION
 SCALE: 1/4" = 1'-0"

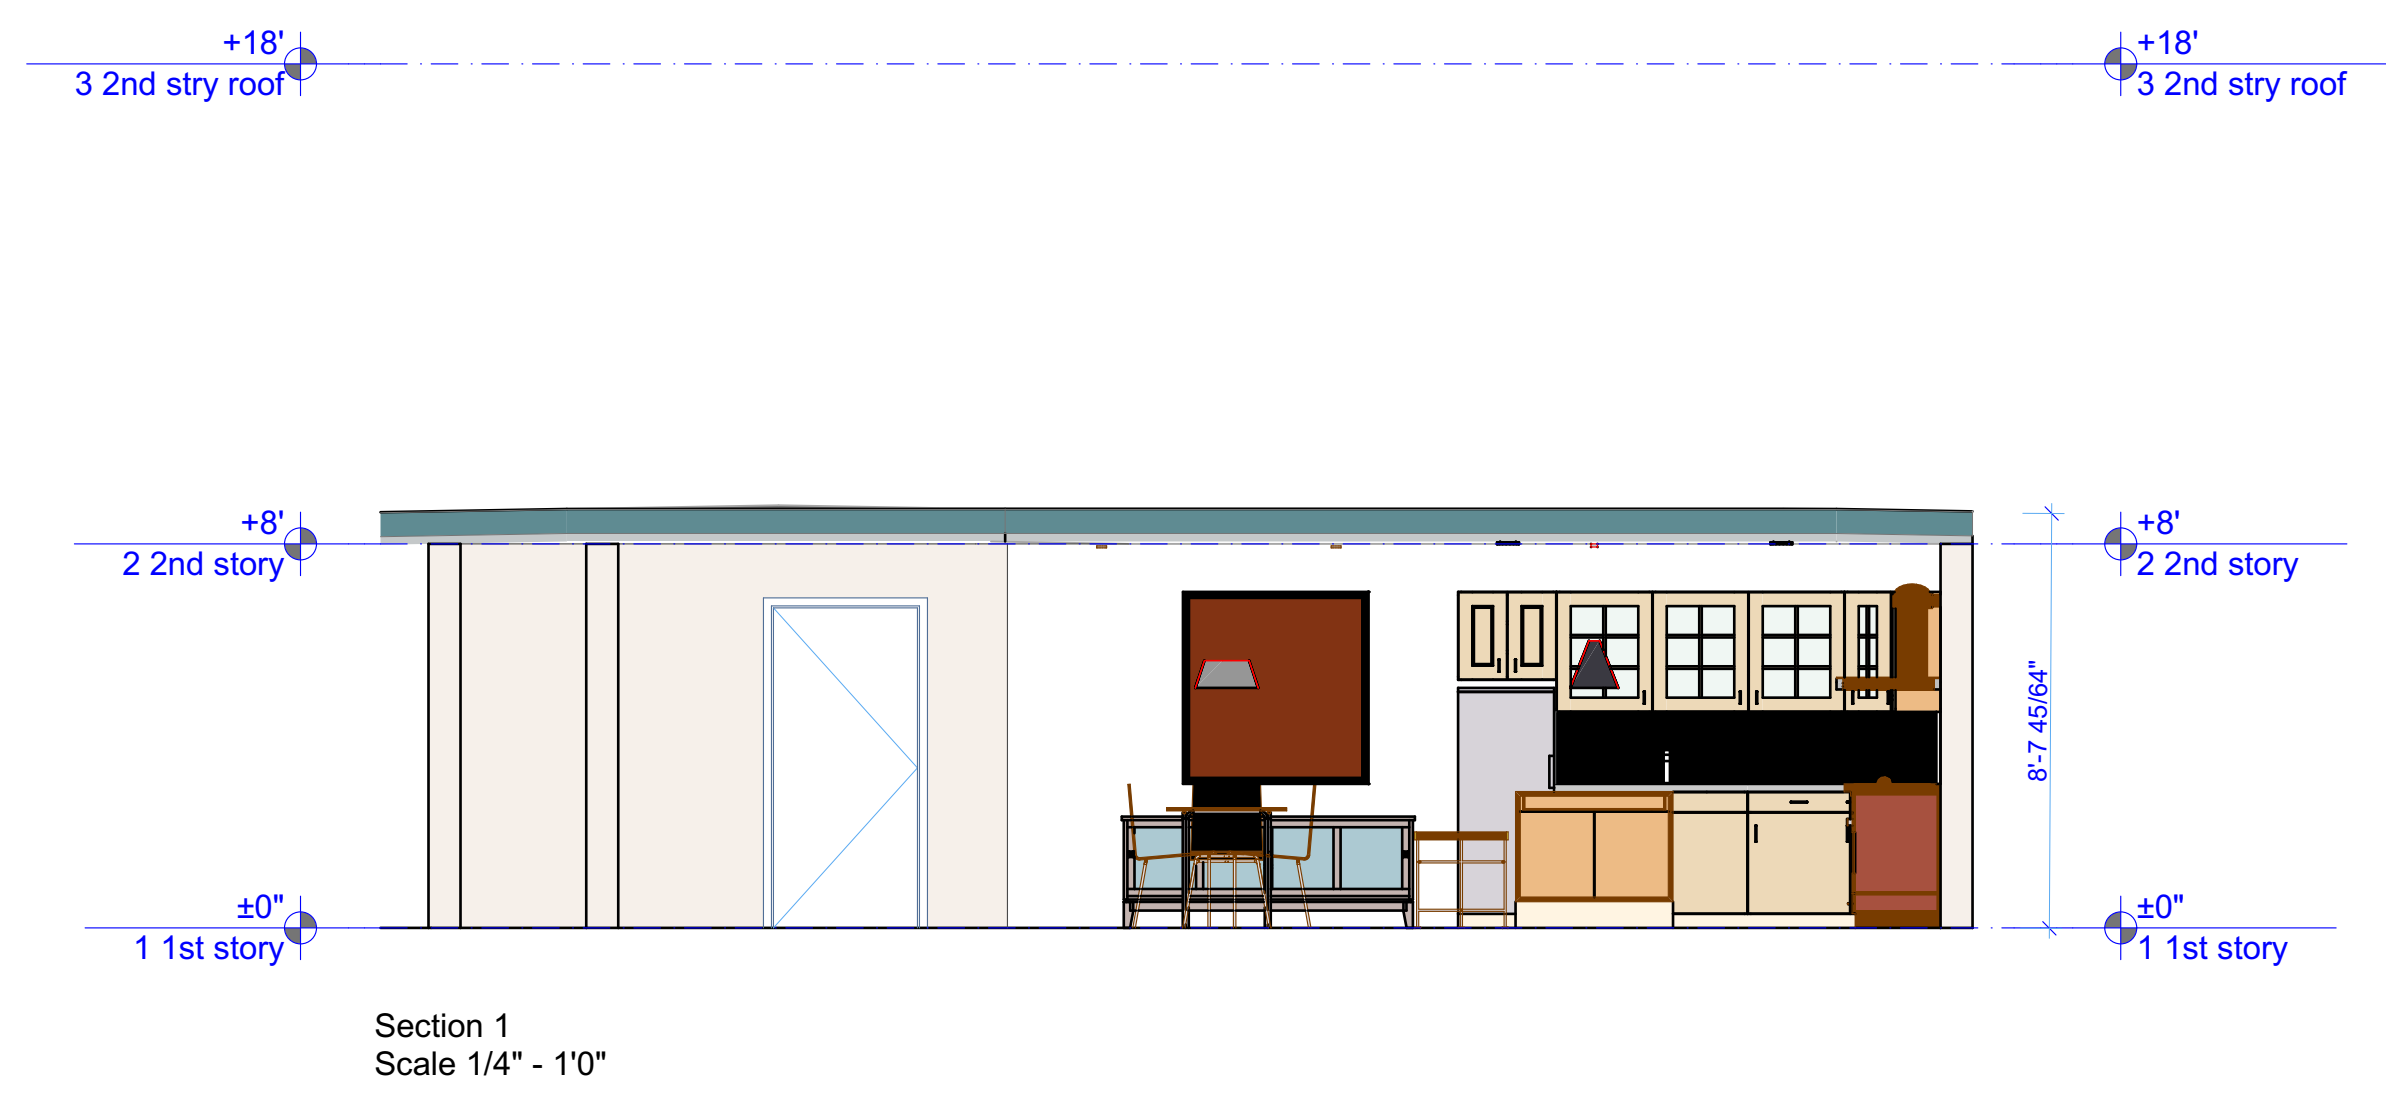

Section 1
 Scale 1/4" = 1'-0"

1 SECTION
 SCALE: 1/4" = 1'-0"

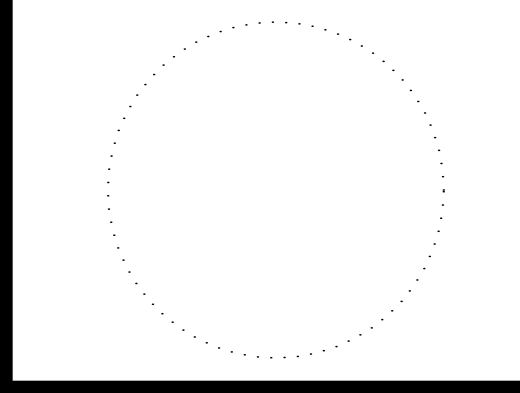


Final Project
 IAD 280
 Instructor Ivan Azerbegi

#Client Company
 #Client Full Name
 #Client Full Address
 #Client City,
 #Client State #Client
 Postcode


MARK	DATE	DESCRIPTION

PROJECT NO: #Pln
 DATE: 12/16/2015
 DRAWN BY: #CAD Technician
 COPYRIGHT Full Name


SHEET TITLE
Final Project

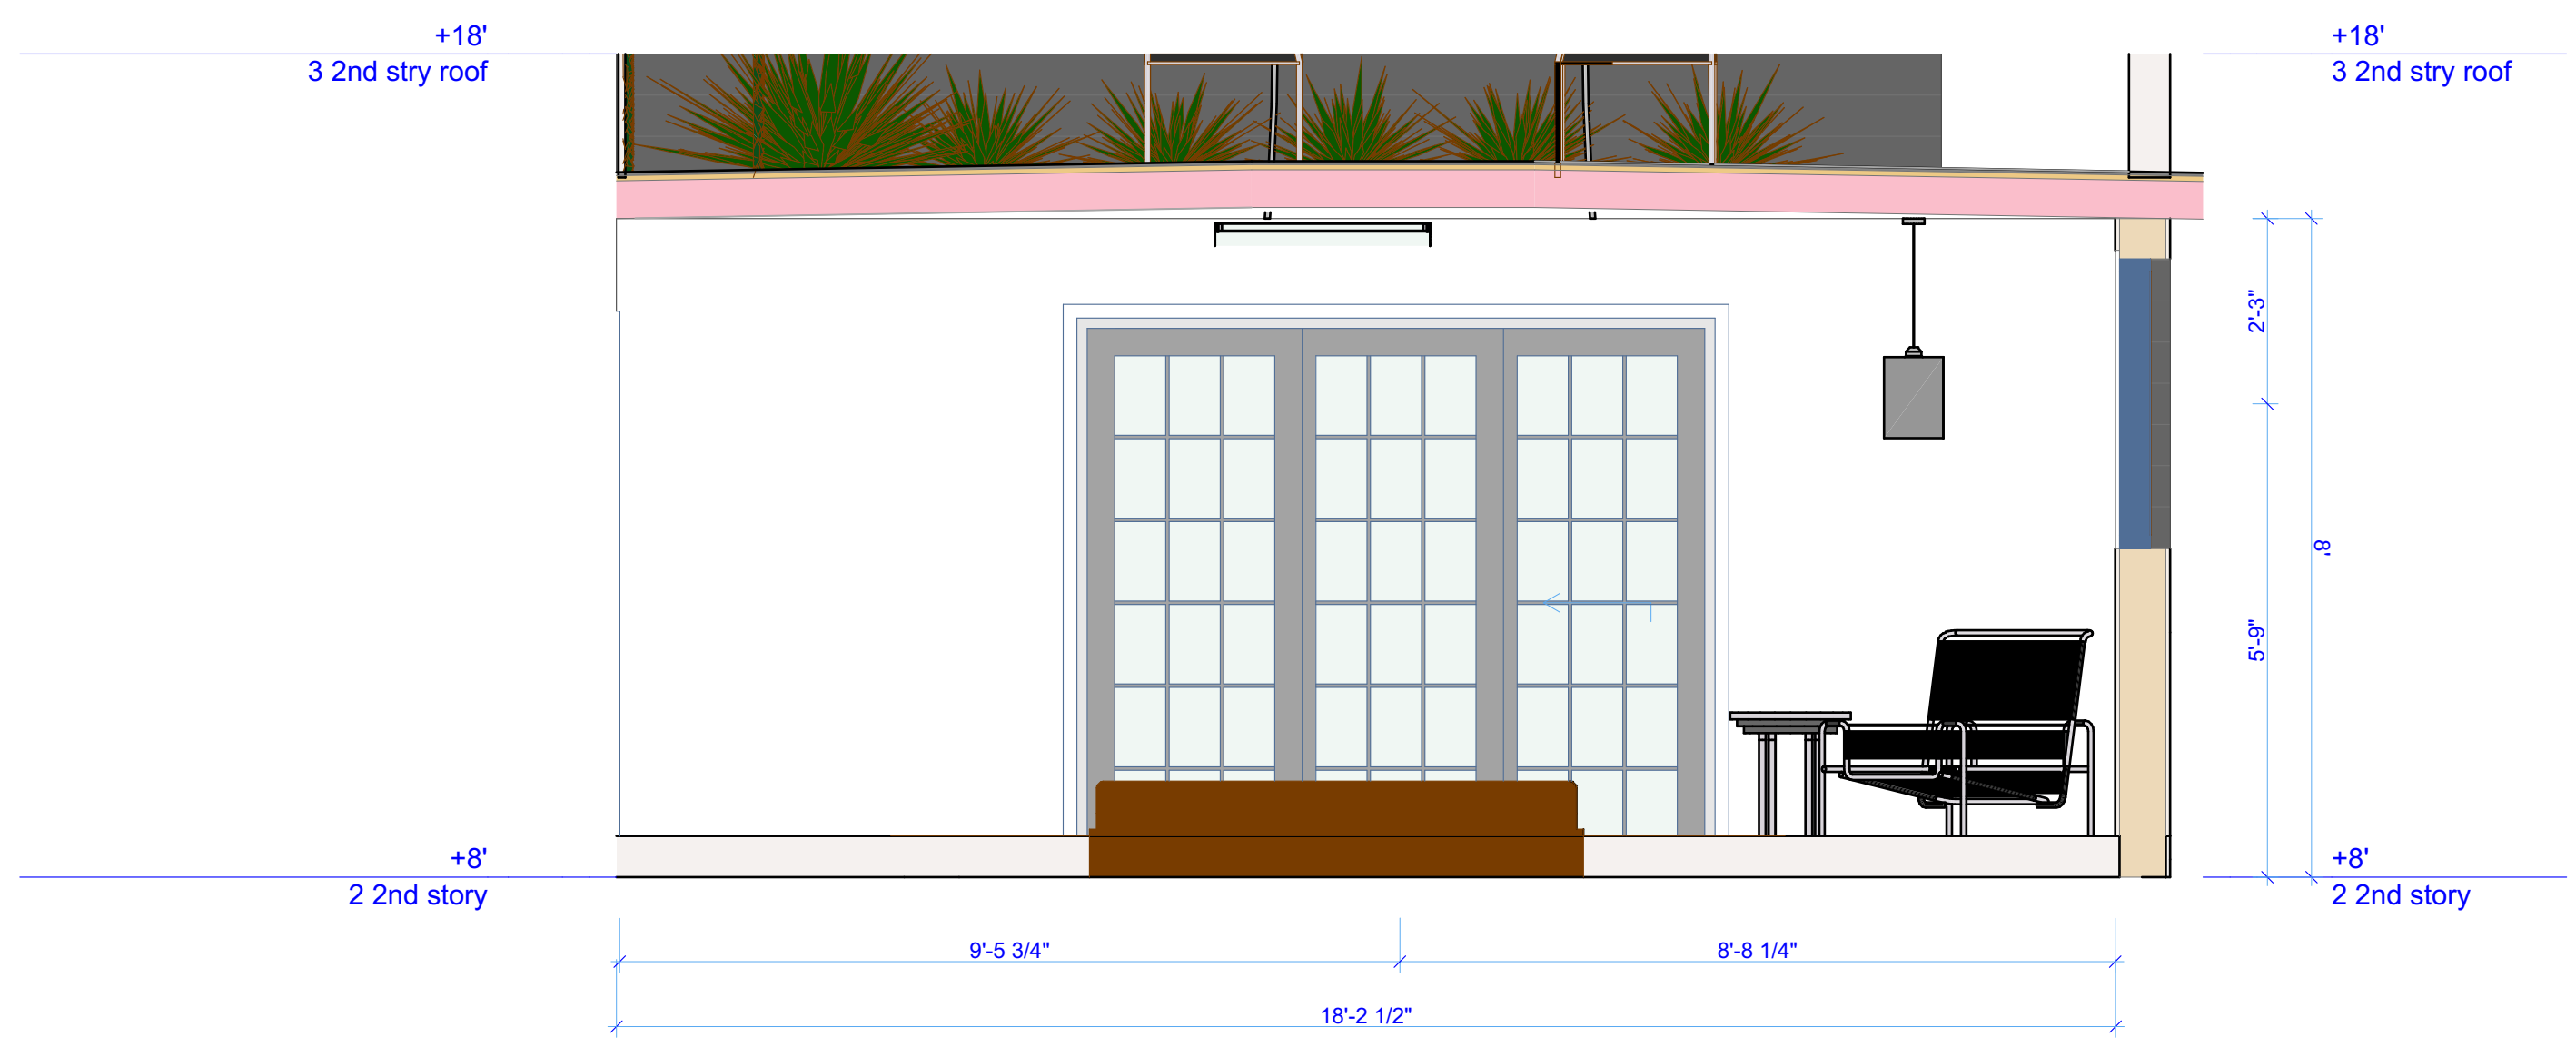


4 SOUTH BEDROOM ELEVATION (1)
 SCALE: 1/25.42

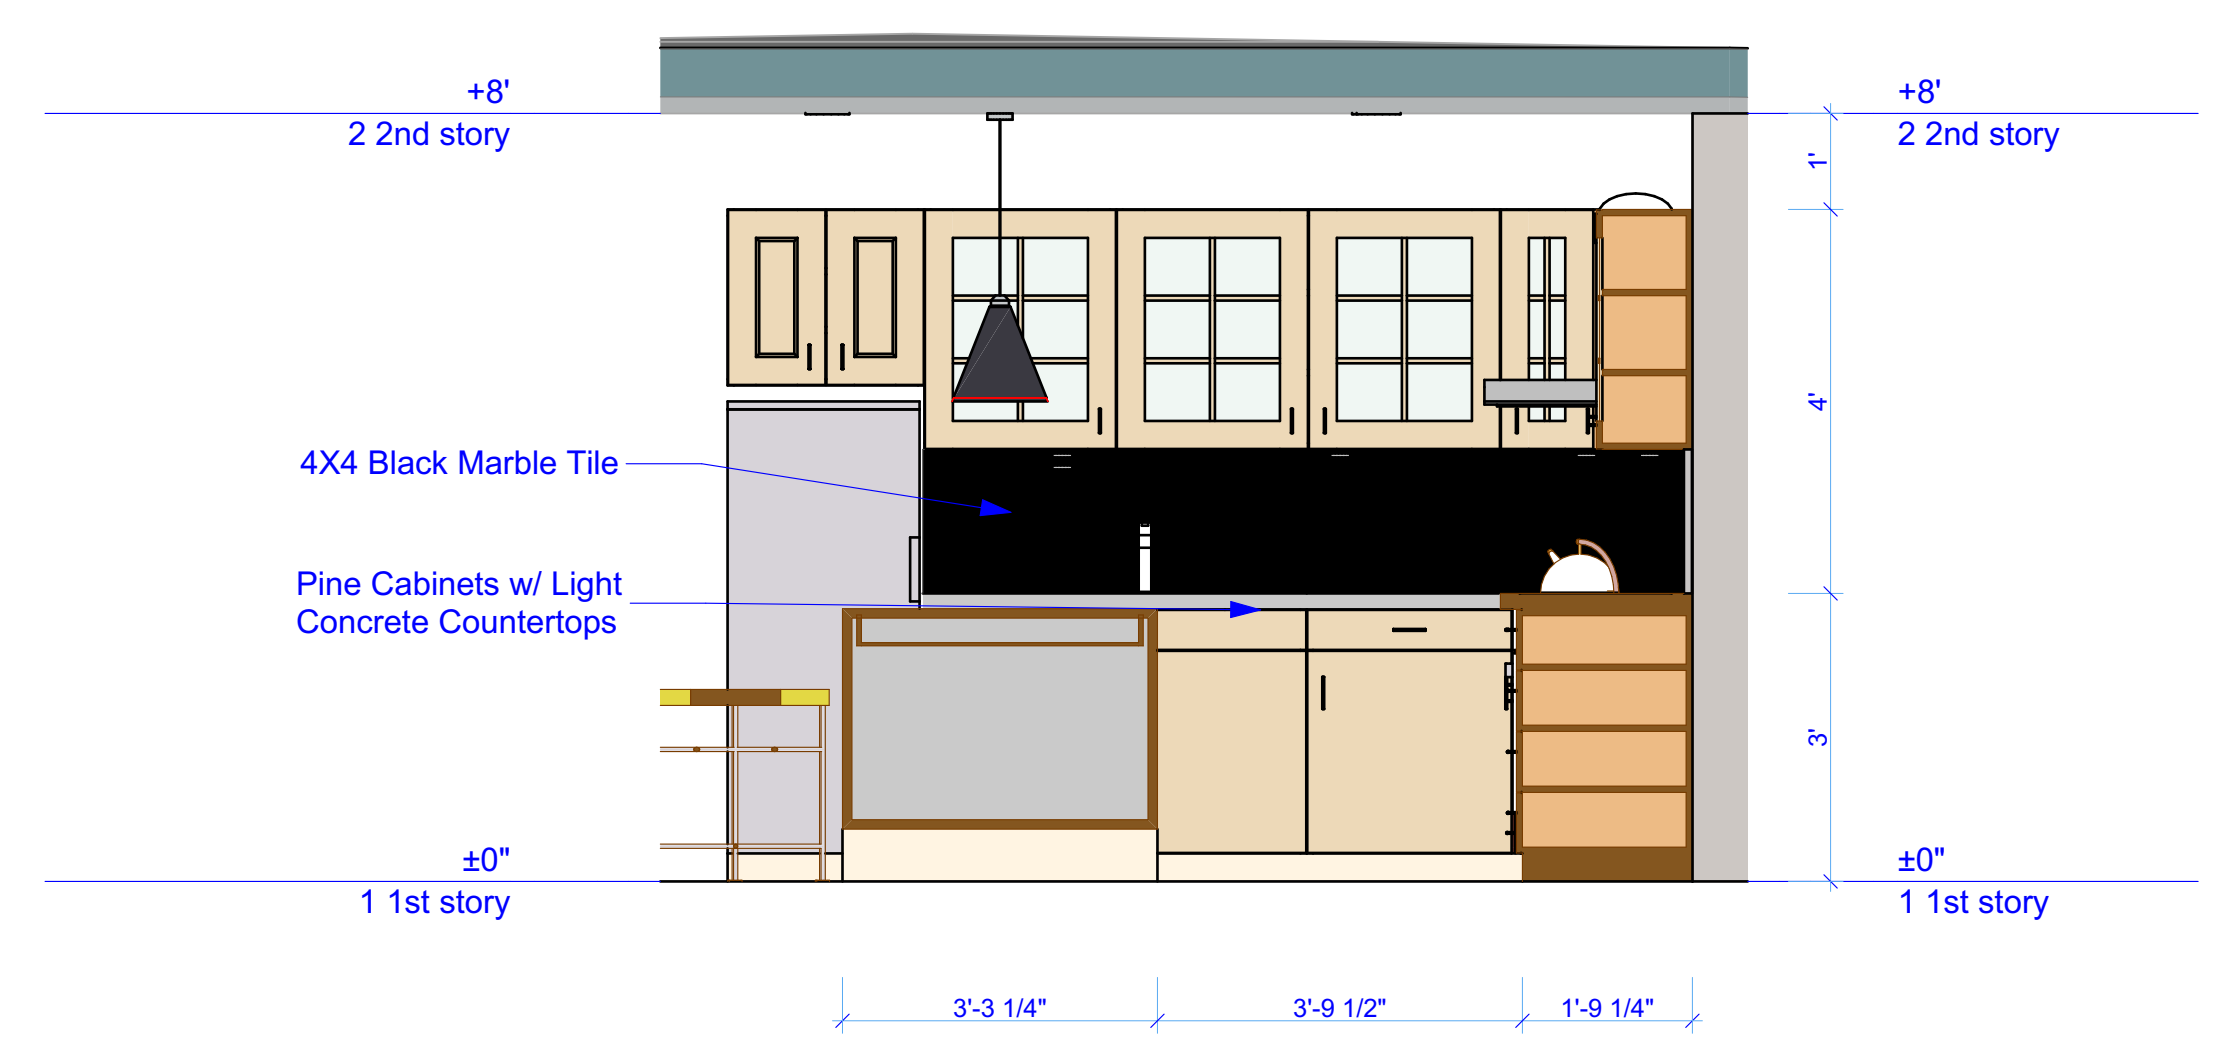


2 NORTH KITCHEN ELEVATION (1)
 SCALE: 1/2\" = 1'-0\"

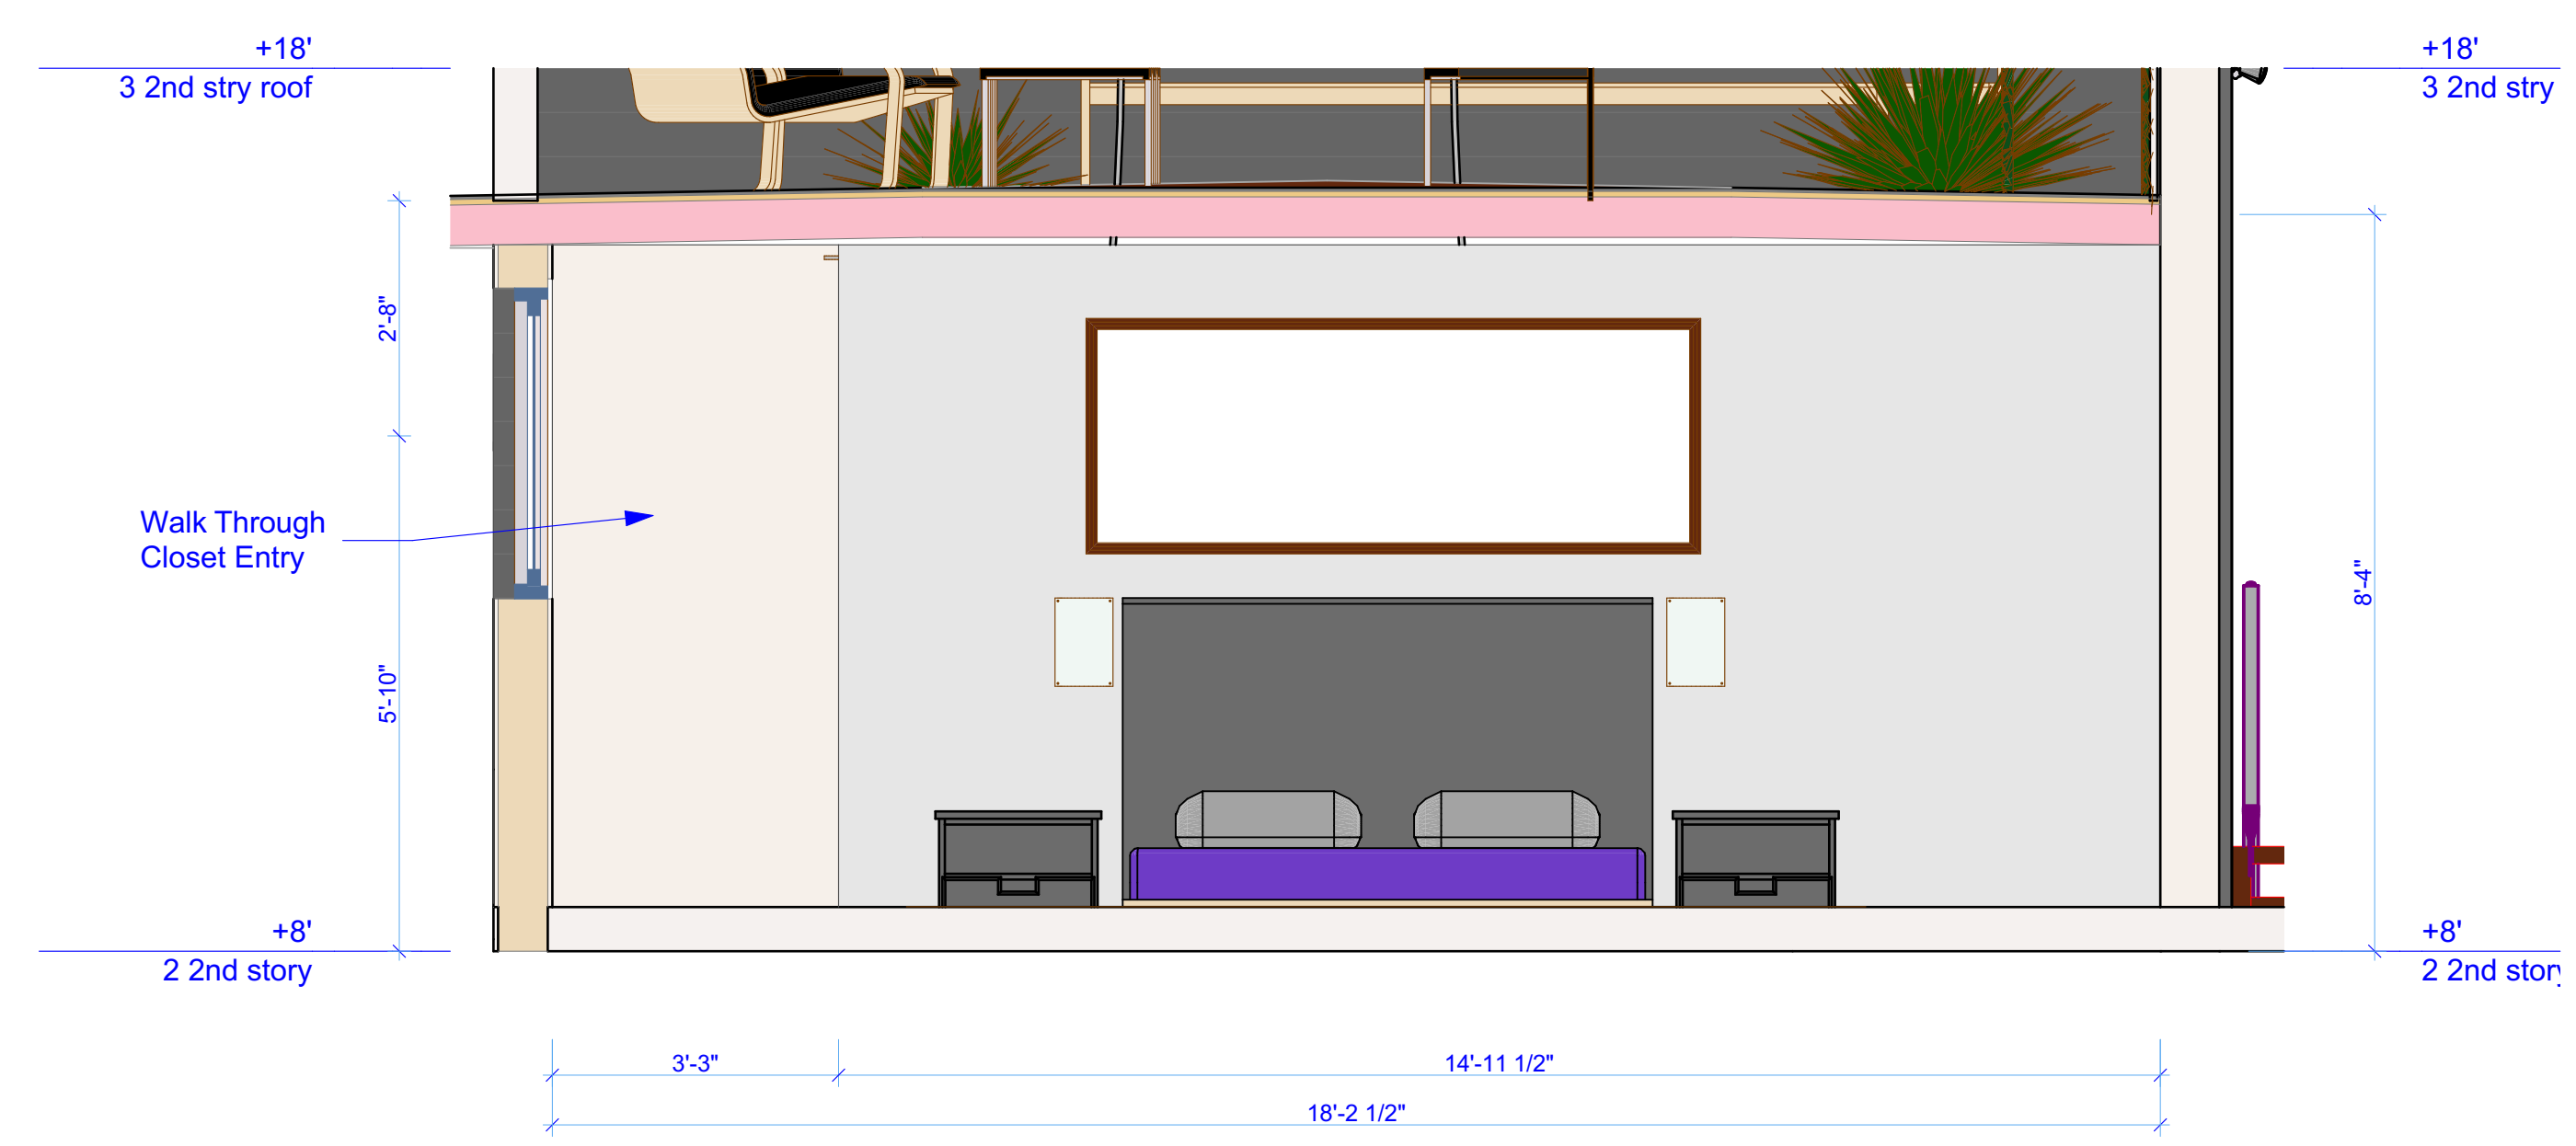

3 NORTH BEDROOM ELEVATION (1)
 SCALE: 1/2\" = 1'-0\"

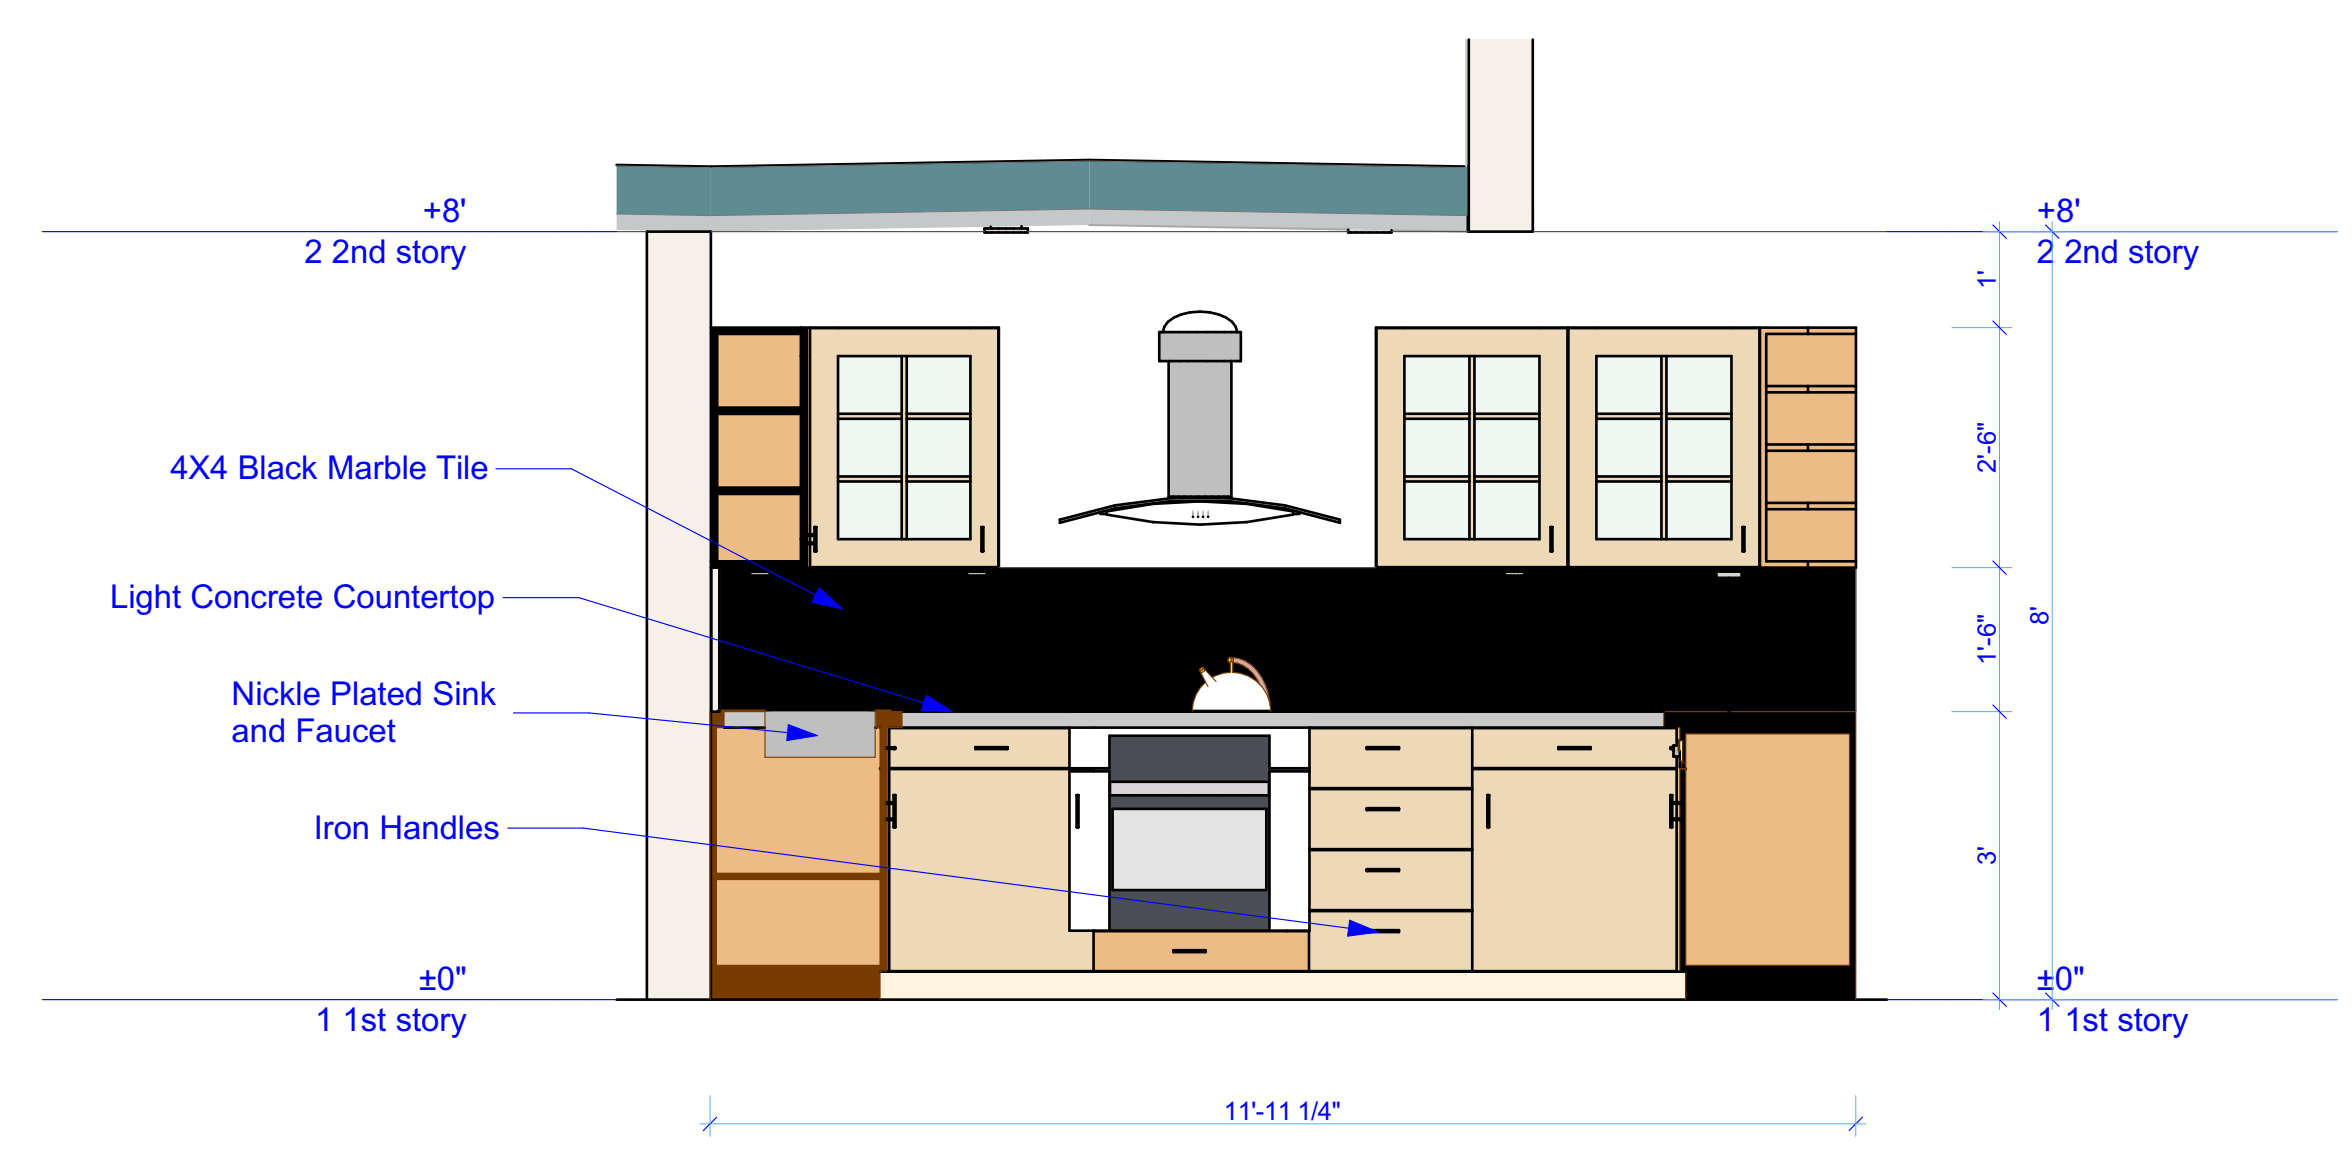

1 EAST KITCHEN ELEVATION (1)
 SCALE: 1/2\" = 1'-0\"

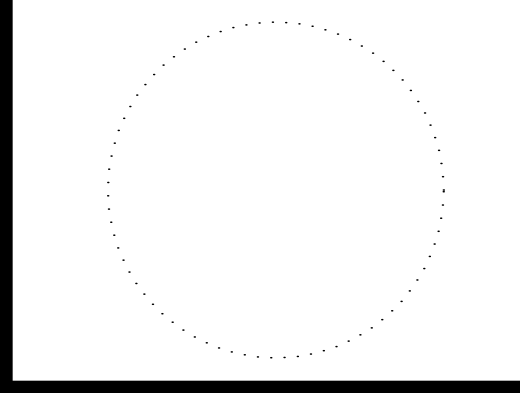

Final Project
 IAD 280
 Instructor Ivan Azerbegi


#Client Company
 #Client Full Name
 #Client Full Address
 #Client City,
 #Client State #Client
 Postcode

MARK	DATE	DESCRIPTION


PROJECT NO: #P1n
 DATE: 12/16/2015
 DRAWN BY: #CAD Technician
 COPYRIGHT Full Name

SHEET TITLE
Final Project



C:\Users\ladorkable\Pictures\cassie\BIM\midterm.pln

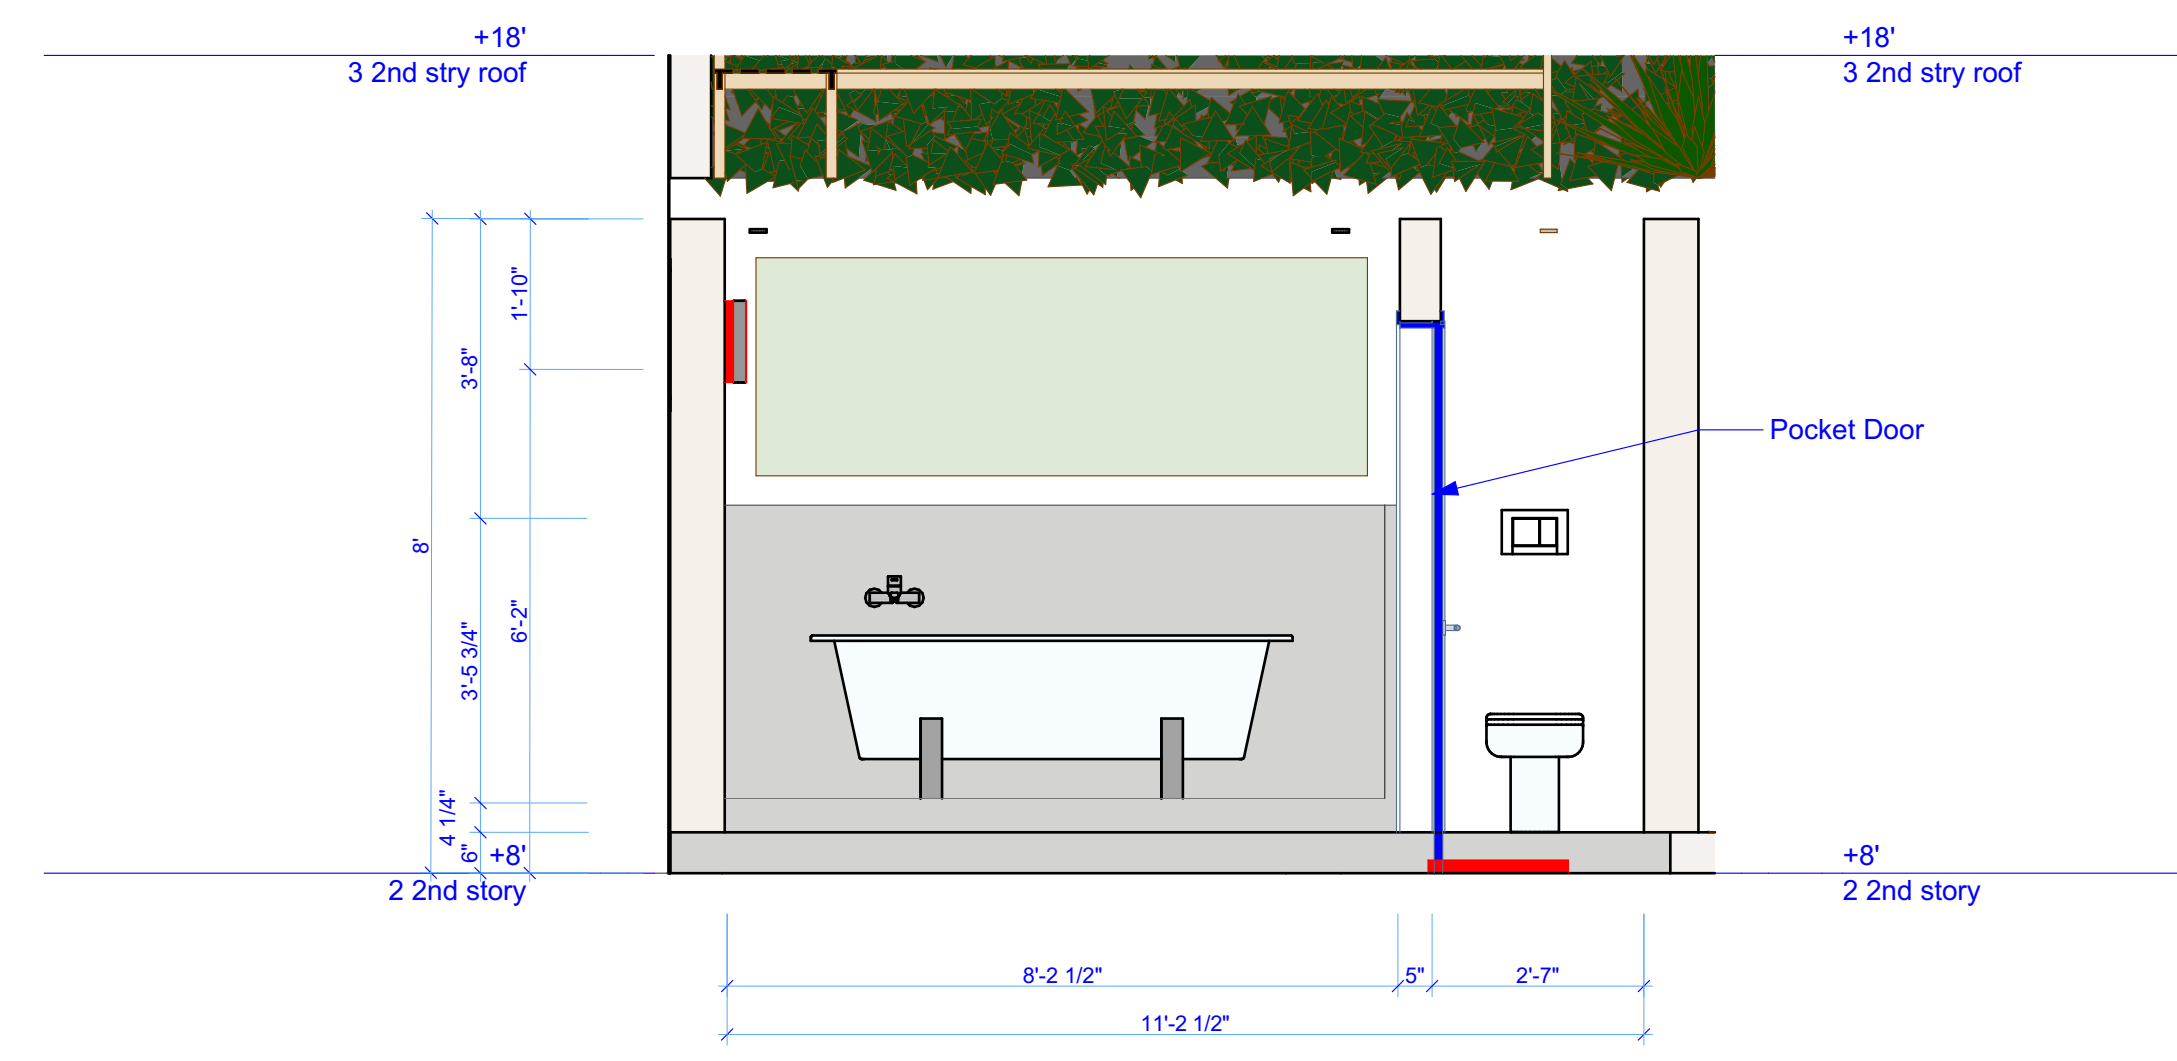

2 EAST MASTER BATH ELEVATION
 SCALE: 1:28.17

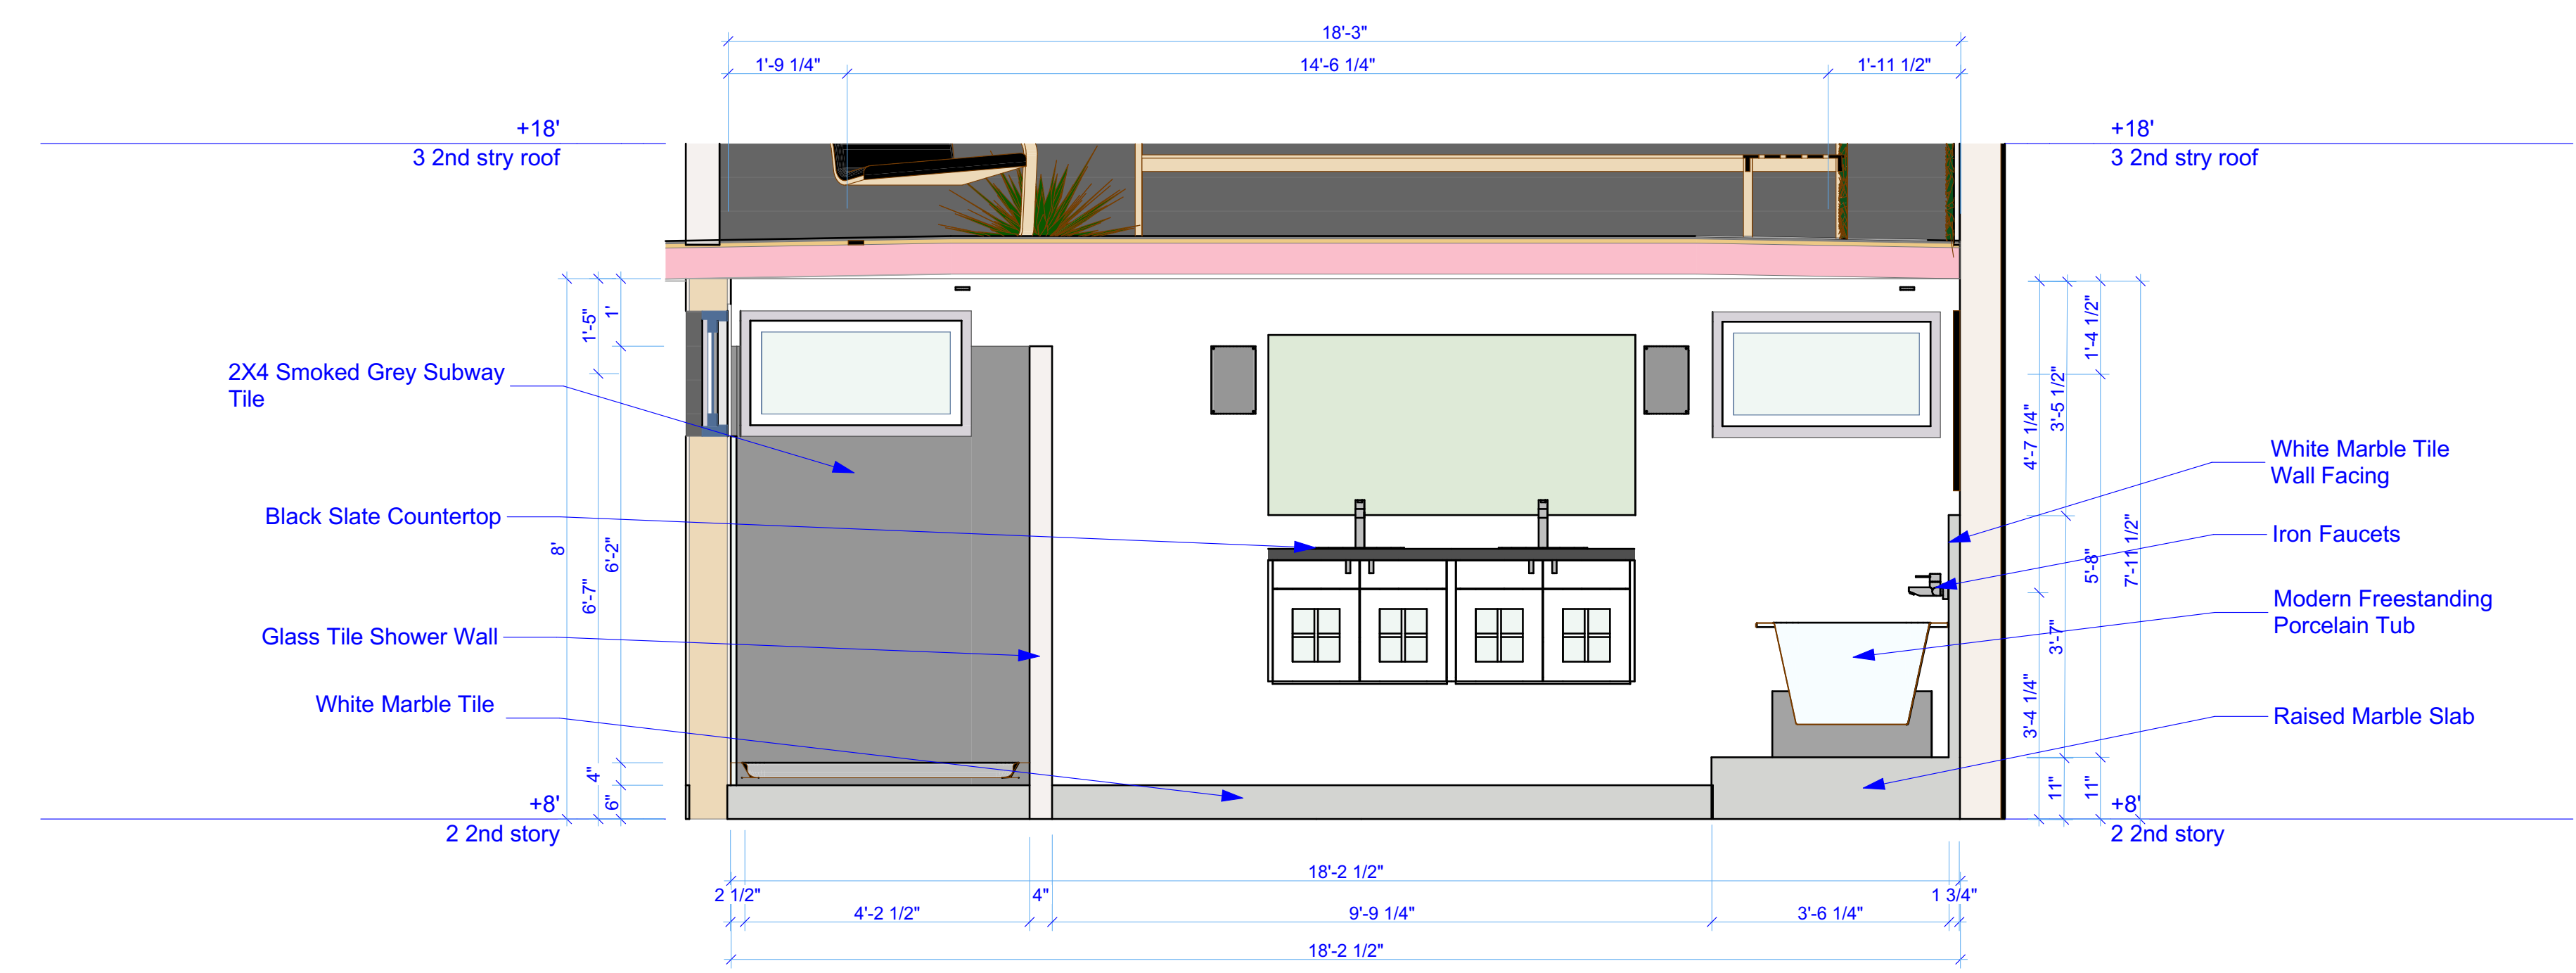

1 NORTH MASTER BATH ELEVATION
 SCALE: 1/2\" = 1'-0"

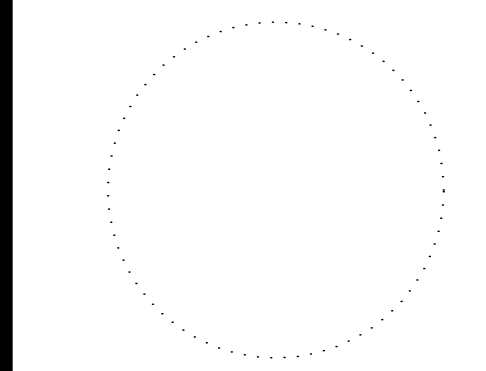 

Final Project
 IAD 280
 Instructor Ivan Azerbegi


#Client Company
 #Client Full Name
 #Client Full Address
 #Client City,
 #Client State #Client
 Postcode

MARK	DATE	DESCRIPTION

PROJECT NO: #PIn
 DATE: 12/16/2015
 DRAWN BY: #CAD Technician
 COPYRIGHT Full Name

SHEET TITLE
Final Project

A-9
 SHEET 9 OF 12

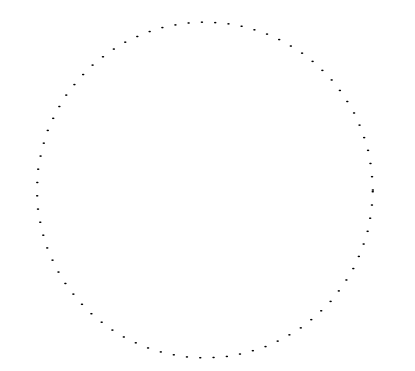

Final Project
 IAD 280
 Instructor Ivan Azerbegi

#Client Company
 #Client Full Name
 #Client Full Address
 #Client City,
 #Client State #Client
 Postcode

MARK	DATE	DESCRIPTION


PROJECT NO: #P1n
 DATE: 12/16/2015
 DRAWN BY: #CAD Technician
 COPYRIGHT Full Name

SHEET TITLE
Final Project

A-10
 SHEET 10 OF 12


DOOR SCHEDULE													
ID	DOOR					FRAME		DETAILS			RATING	HW SET	NOTES
	TYPE	W	HT	THK	MATL	GLZ	W	THK	HEAD	JAMB			
D01	Flush	3'	6'-8"	0'-1 1/4"	Pine		0'-3/4"	0'-4"					
D02	Flush	2'-6"	6'-8"	0'-1 1/4"	Pine		0'-3/4"	0'-4"					
D03	Flush	2'-6"	6'-8"	0'-1 1/4"	Pine		0'-3/4"	0'					
D04	Flush	3'	6'-8"	0'-1 1/4"	Pine		0'-3/4"	0'-4"					
D05	Flush	2'	6'-8"	0'-1 1/4"	Pine		0'-3/4"	0'-4"					
D06	Flush	3'	6'-8"	0'-1 1/4"	Metal		0'-2"	0'-4"					
D07	Flush	3'	6'-8"	0'-1 1/4"	Pine		0'-3/4"	0'-4"					
D08	Flush	2'-6"	6'-8"	0'-1 1/4"	Pine		0'-3/4"	0'-4"					
D09	H-V Grid	7'-6"	6'-8"	0'-1 1/4"	Glass		0'-2"	0'-4"					
D10	Glass 1	12'	6'-8"	0'-2"	Glass		0'-1 1/2"	0'-4"			None		
D11	Style 2	8'	7'	0'-1 1/4"	Metal		0'-2"	0'-4"					
D12	Flush	3'	6'-8"	0'-1 1/4"	Metal		0'-2"	0'-4"					
D13	Flush	2'-6"	6'-8"	0'-1 1/4"	Pine		0'-3/4"	0'-2"					
D14	Flush	2'-6"	6'-8"	0'-1 1/4"	Pine		0'-3/4"	0'-2"					



2 Door Schedule
 SCALE: 1" = 1'-0"

 

WINDOW SCHEDULE					
ID	SIZE		TYPE	MATERIAL	NOTES
	WIDTH	HEIGHT			
W01	7'-6"	3'-4"		Metal: Aluminum*	
W02	7'-6"	3'-4"		Metal: Aluminum*	
W03	2'-6"	6'-9"		Metal: Aluminum*	
W04	2'-6"	7'		Metal: Aluminum*	
W05	6'-6 1/2"	3'-6"		Metal: Aluminum*	
W06	7'-3 1/2"	7'-5 3/4"		Metal: Aluminum*	
W07	7'-3"	7'-5"		Metal: Aluminum*	
W08	3'-4"	1'-10"		Color: 03 Gray-Light	
W09	3'-4 1/2"	1'-10"		Color: 03 Gray-Light	
W10	3'-4"	1'-10"		Color: 03 Gray-Light	
W11	3'-4"	1'-10"		Color: 03 Gray-Light	
W12	3'-4"	1'-10"		Color: 03 Gray-Light	
W13	3'-4"	1'-10"		Color: 03 Gray-Light	
W14	3'-4"	7'		Color: 03 Gray-Light	

1 Window Schedule
 SCALE: 1" = 1'-0"

 

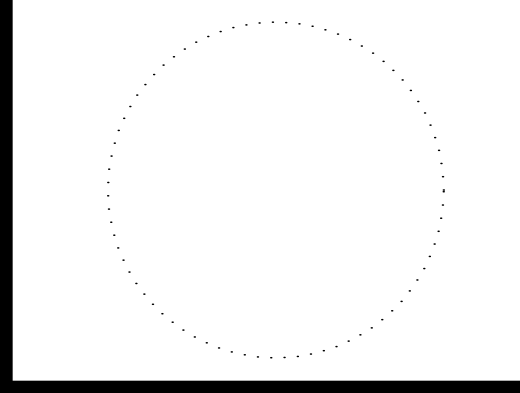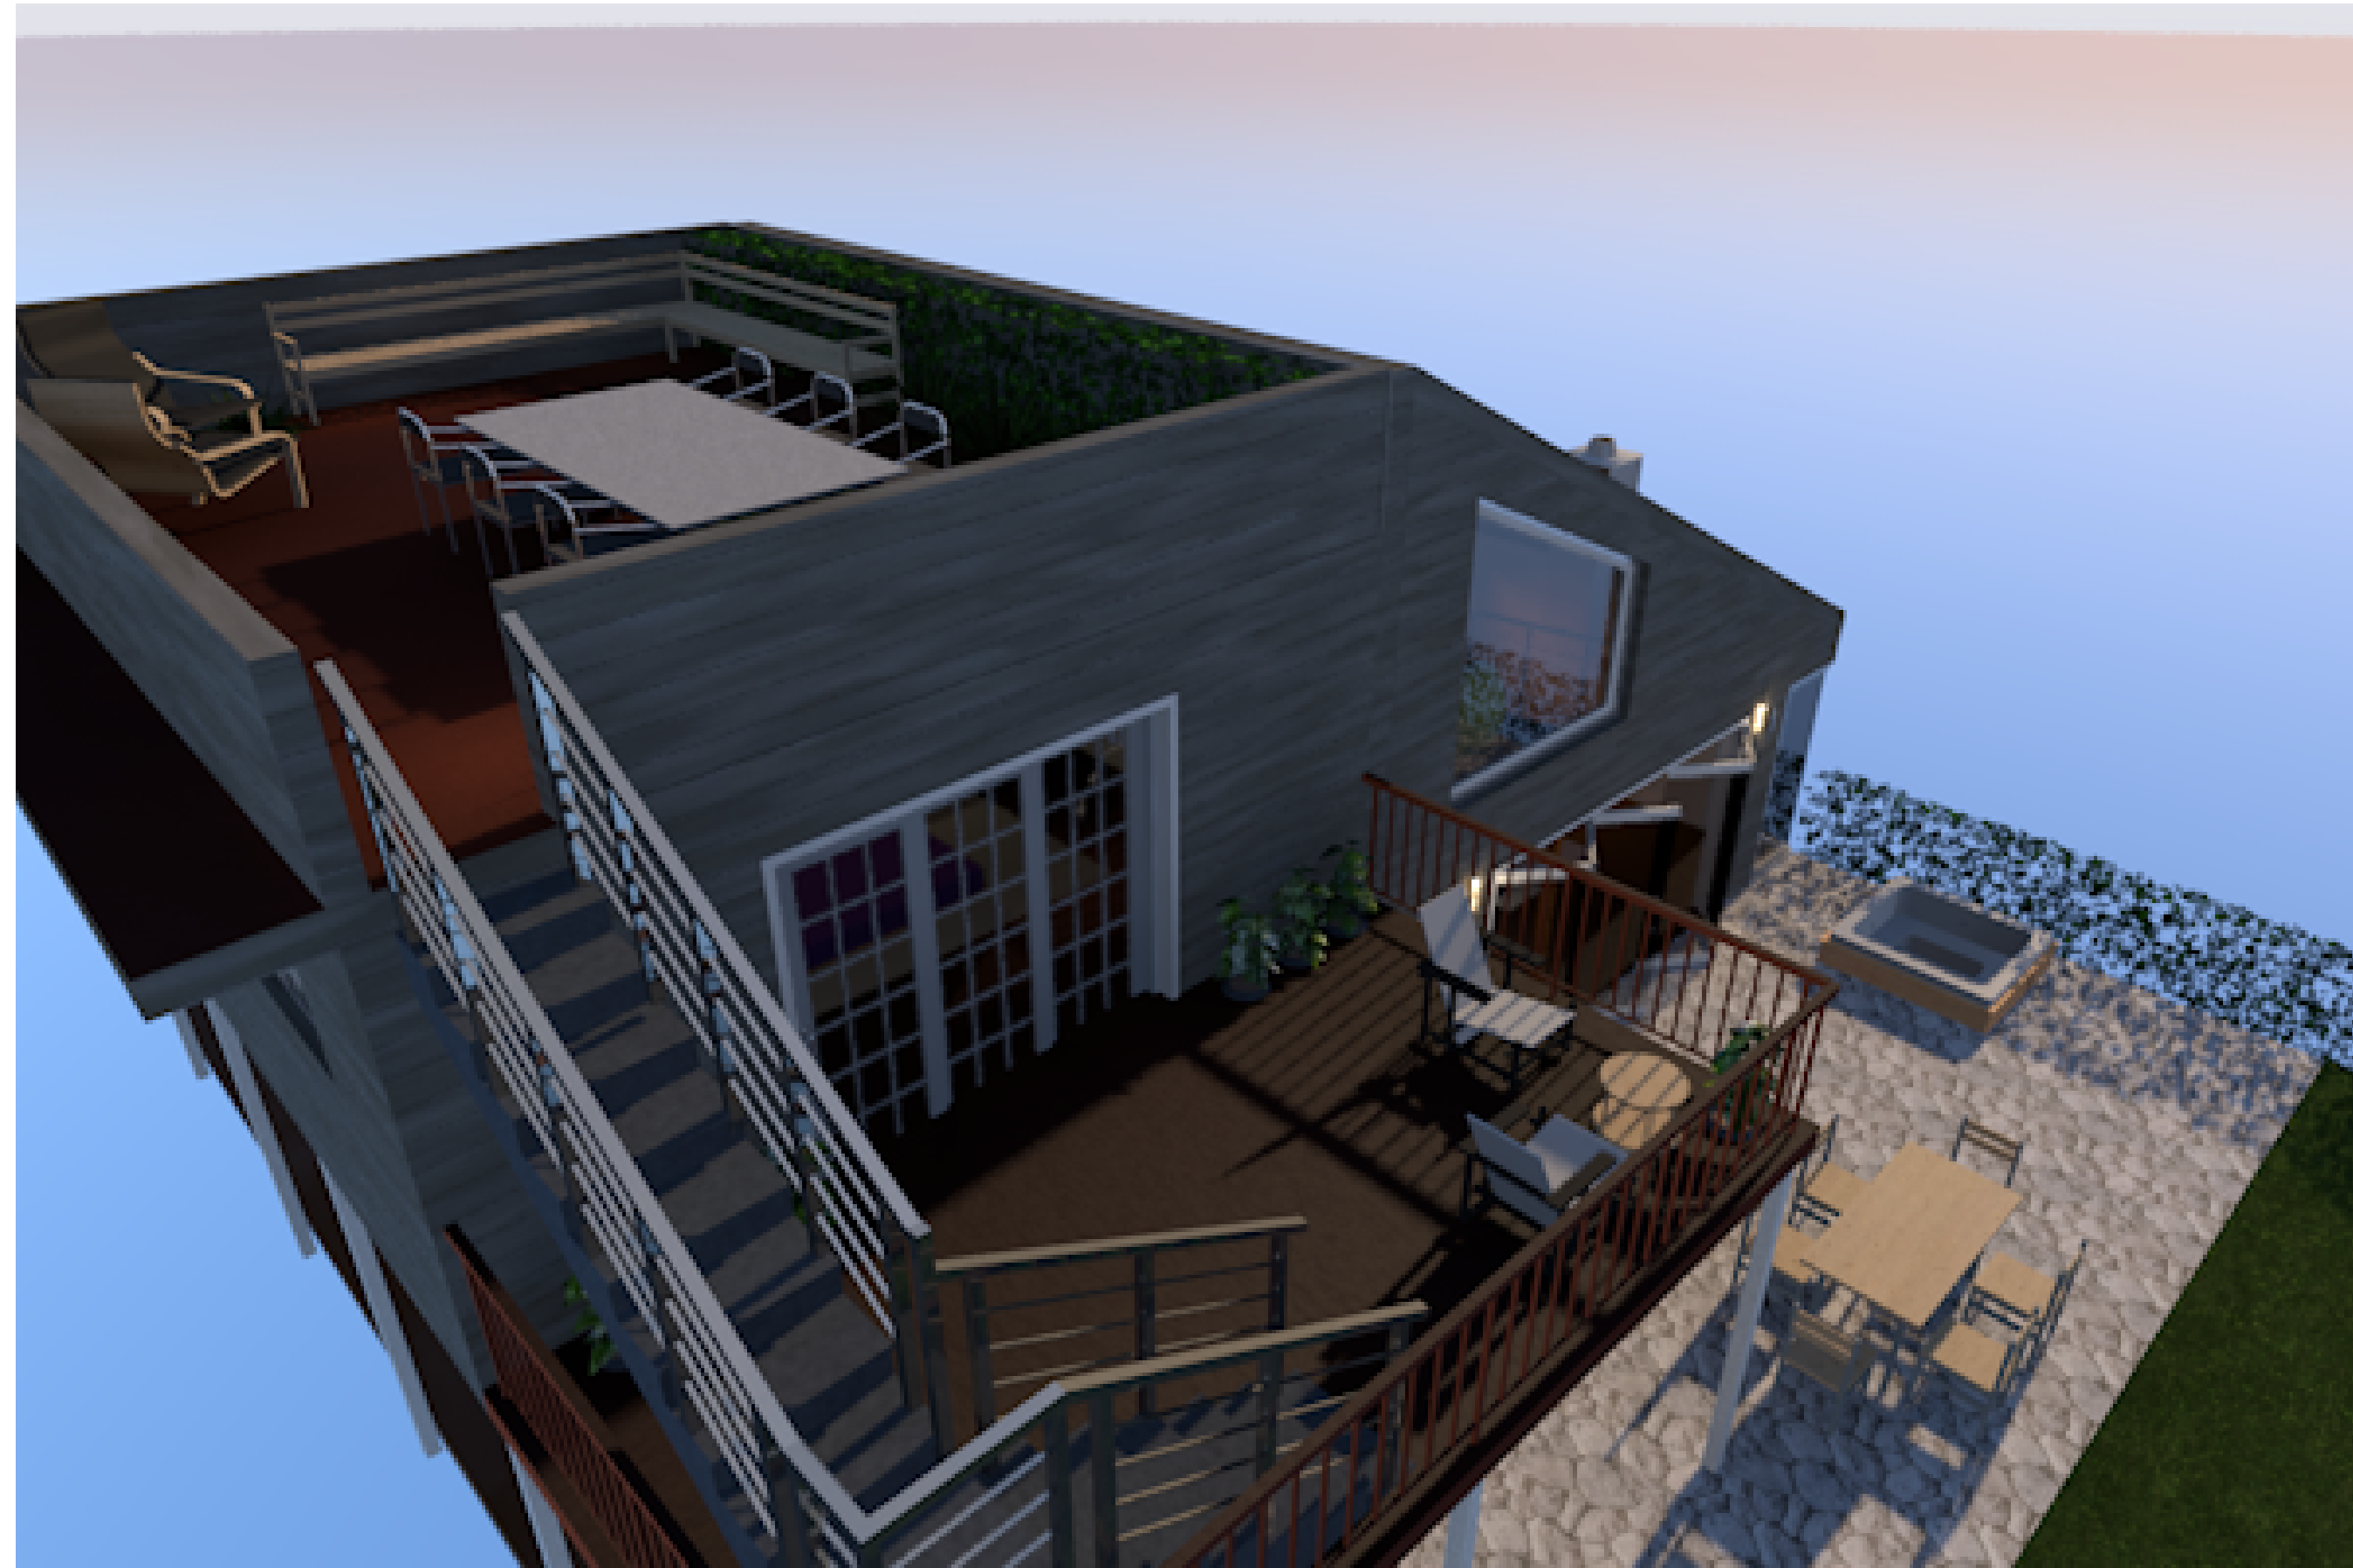

Final Project
 IAD 280
 Instructor Ivan Azerbegi

#Client Company
 #Client Full Name
 #Client Full Address
 #Client City,
 #Client State #Client
 Postcode

MARK	DATE	DESCRIPTION

PROJECT NO: #P1n
 DATE: 12/16/2015
 DRAWN BY: #CAD Technician
 COPYRIGHT Full Name

SHEET TITLE
Final Project

A-11
 SHEET 11 OF 12

